


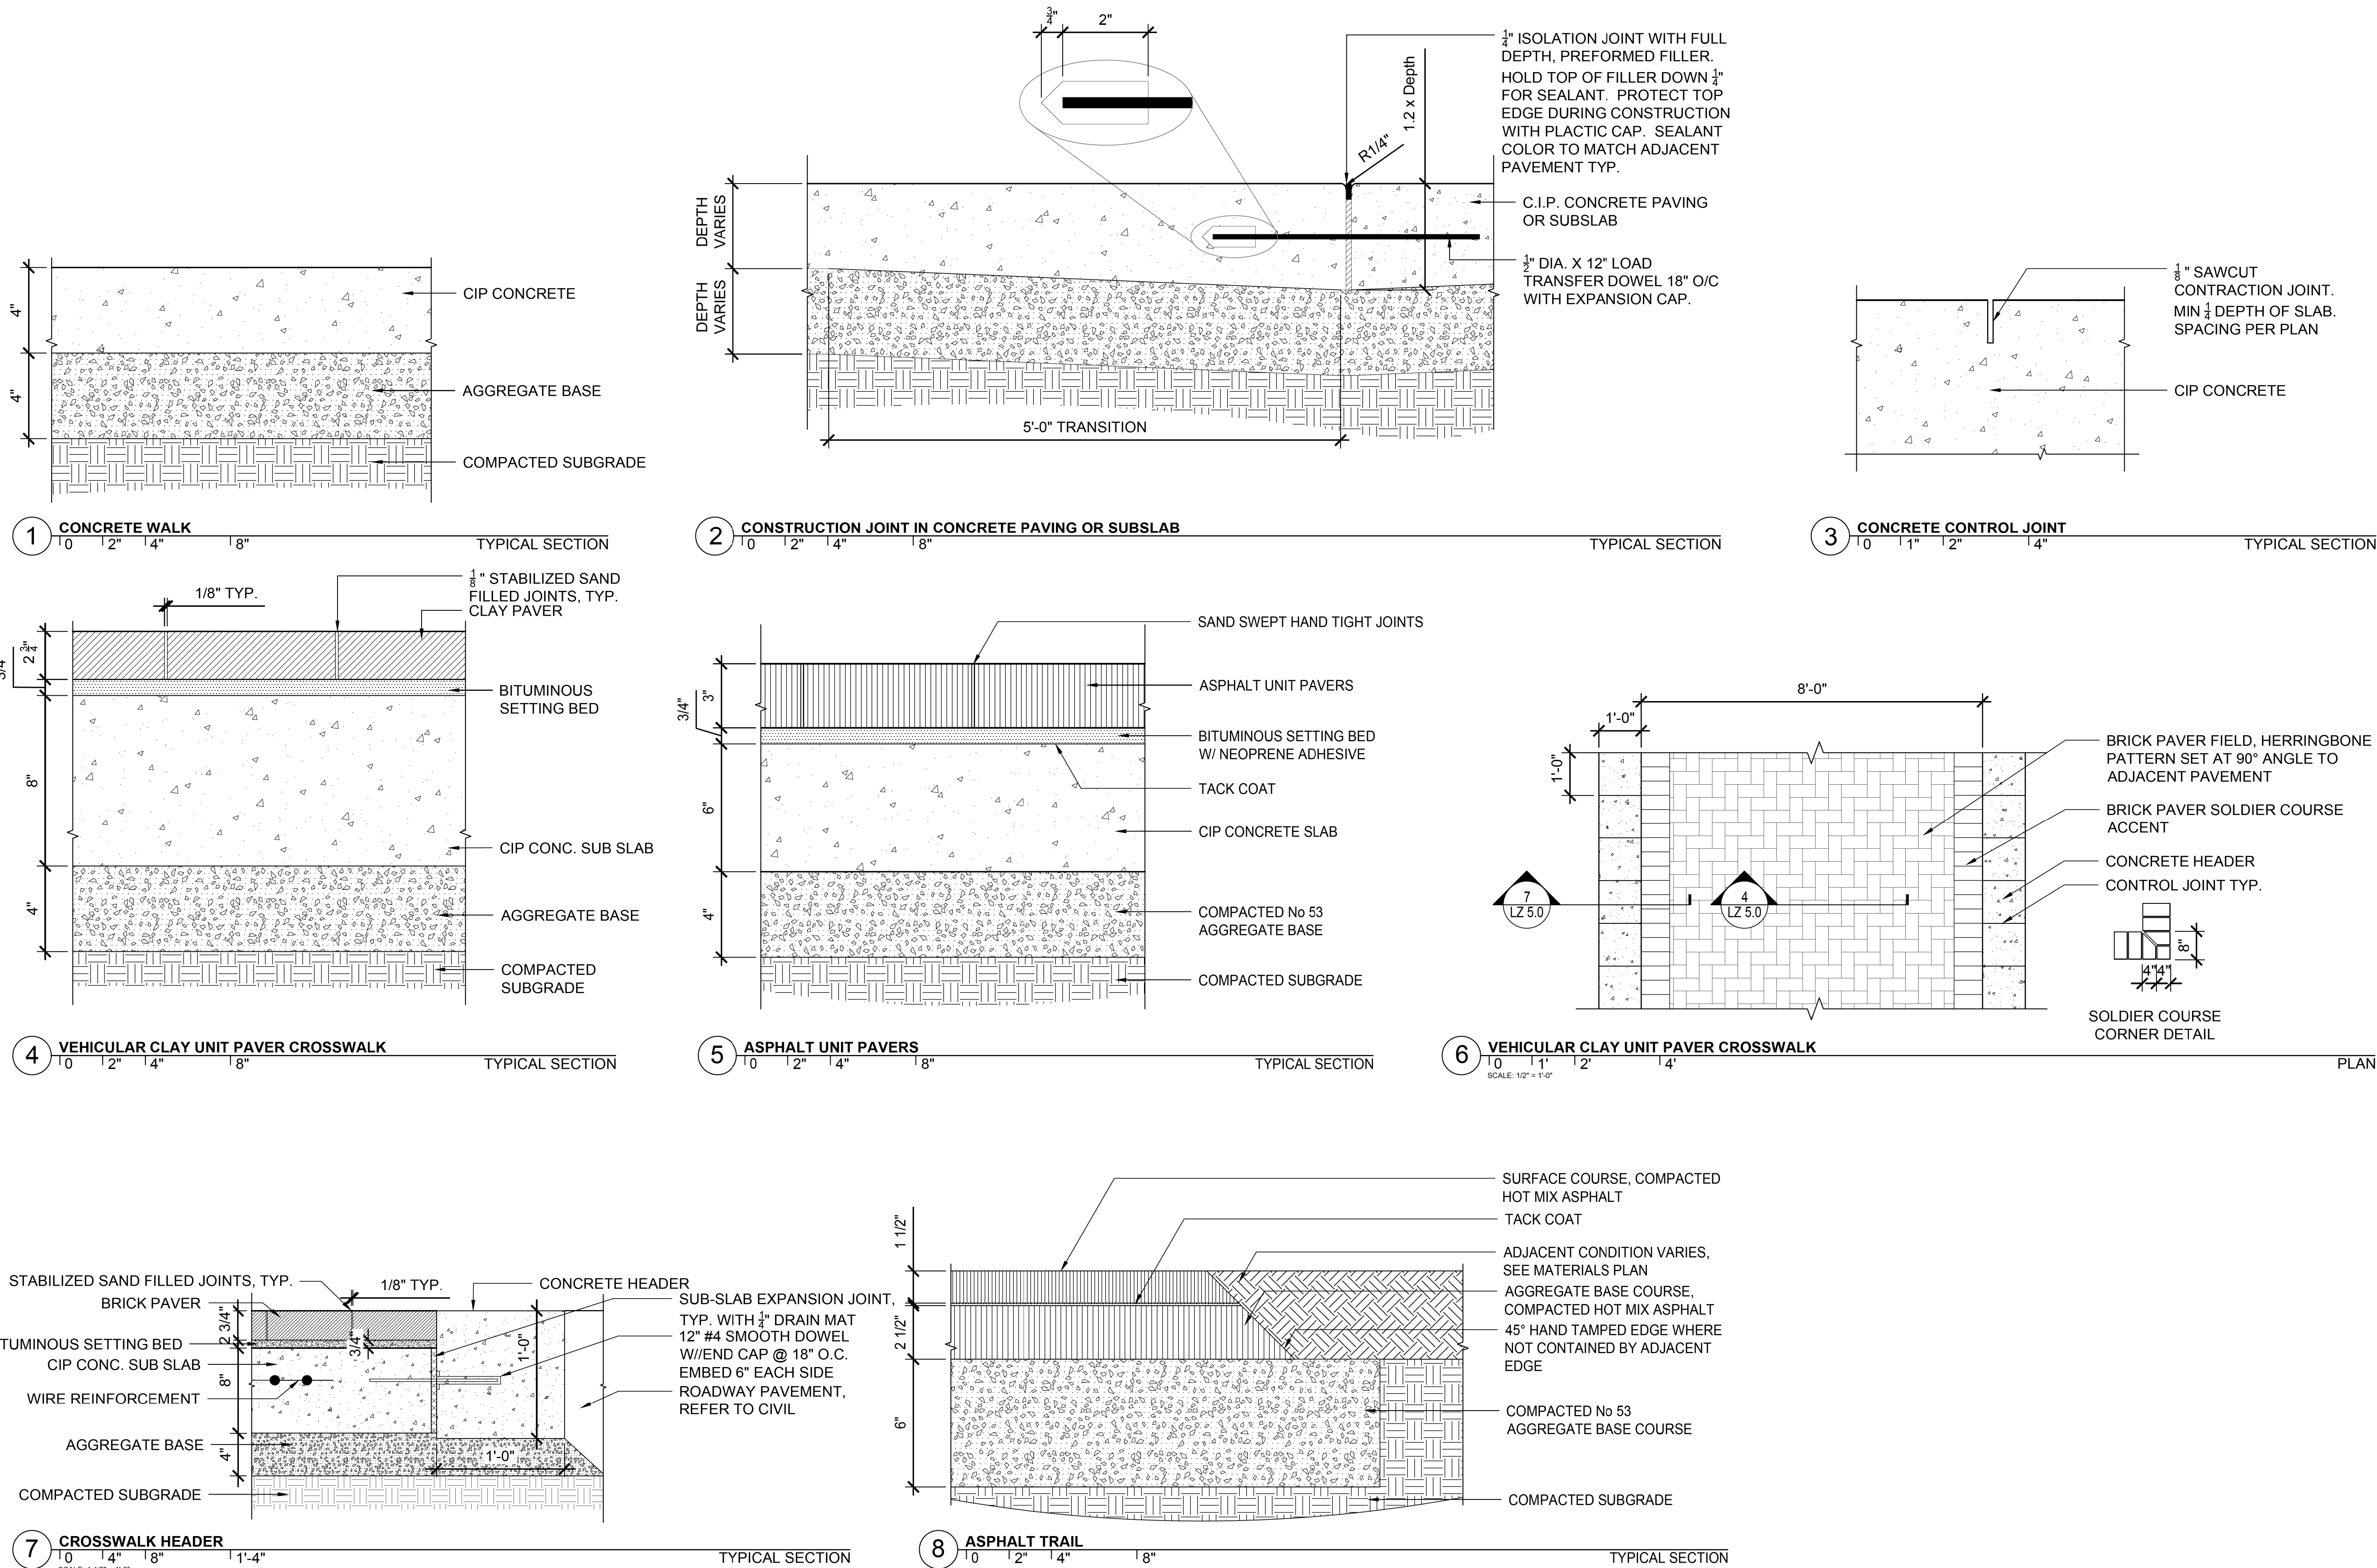

MKSK

200 SOUTH MERIDIAN STREET, SUITE 450
INDIANAPOLIS, IN 46225
PHONE: (317) 423-9600

NOT FOR
CONSTRUCTION

RECOMMENDED
FOR APPROVAL

DESIGN ENGINEER

X/XX/XXXX
DATE

DESIGNED: EL 3/19/2020

DRAWN: JD 2/21/2020

CHECKED: MB 2/21/2020

CHECKED: MB 2/21/2020

TOWN OF CLARKSVILLE

LZ 5.0 - SITE DETAILS

HORIZONTAL SCALE

N/A

VERTICAL SCALE

N/A

SURVEY BOOK

Electronic

CONTRACT

R-40289

BRIDGE FILE

N/A

DESIGNATION



1700725

SHEETS


41 of 83

PROJECT

1700725

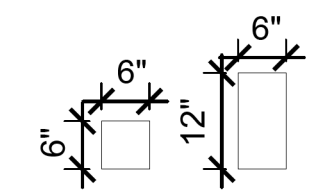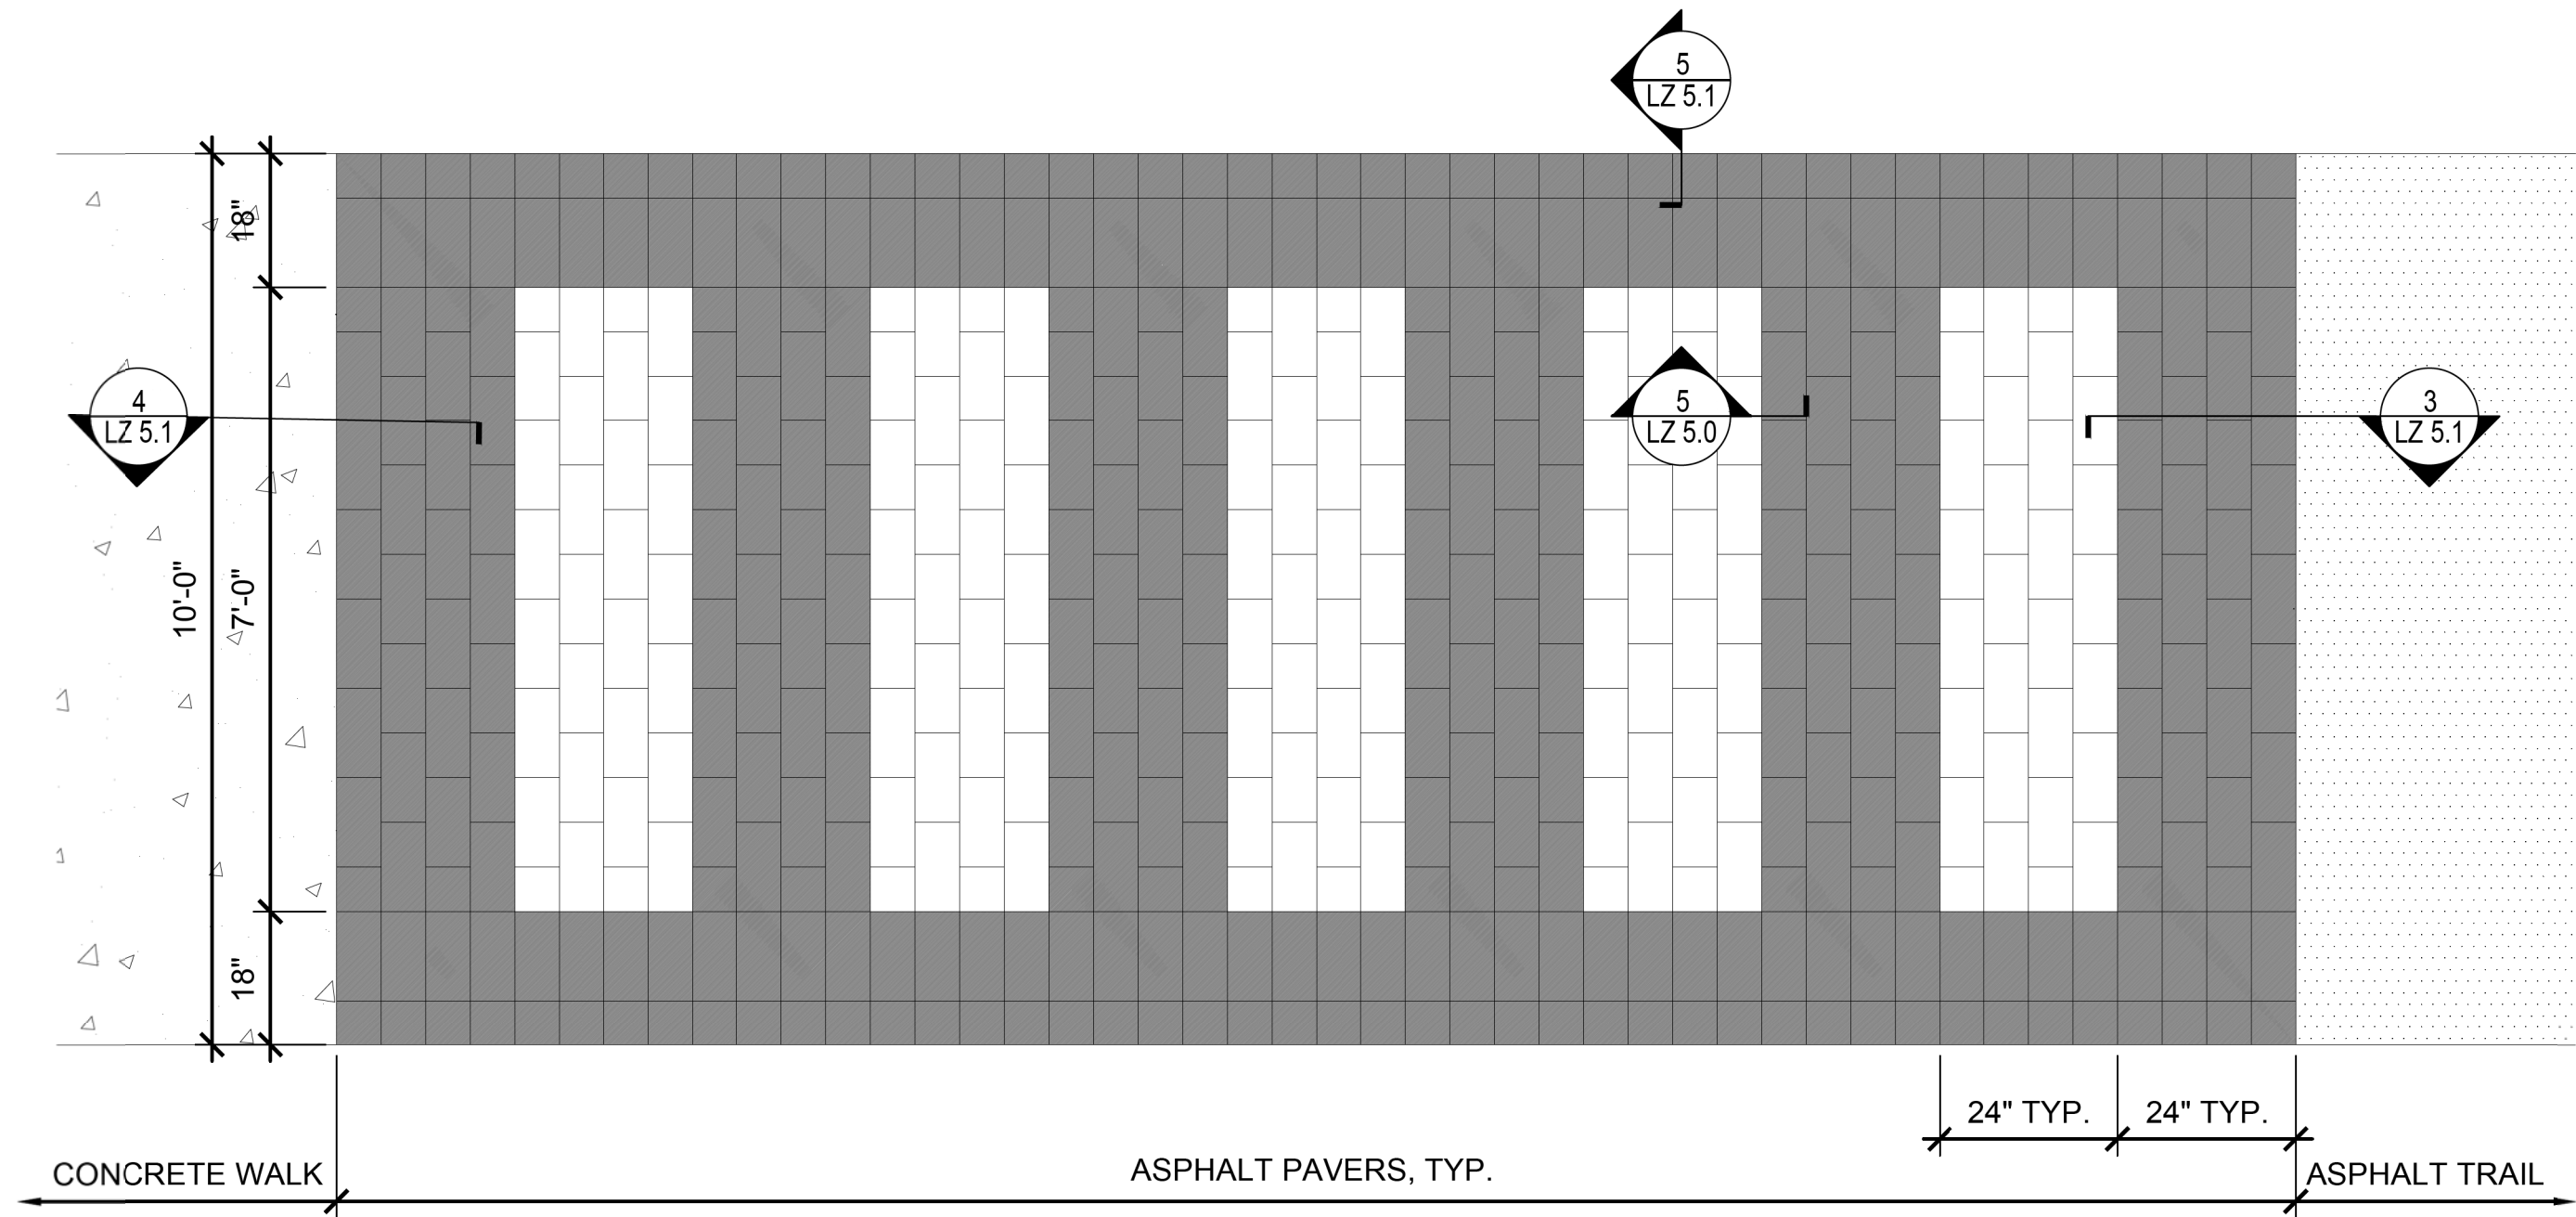


PAVER TYPE 1: MAIN PAVER FIELD
 MANUFACTURER: HANOVER
 TYPE: COMMERCIAL ASPHALT BLOCK
 FACE SIZE: 6"X6" AND 6"X12"
 FINISH: GROUND TUDOR
 COLOR: A80010

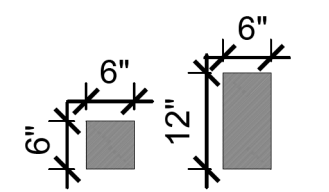


PAVER TYPE 2: INTERSECTION APPROACH AND CENTER STRIPES
 MANUFACTURER: HANOVER
 TYPE: COMMERCIAL ASPHALT BLOCK
 FACE SIZE: 6"X6" AND 6"X12"
 FINISH: GROUND TUDOR
 COLOR: A80020


1 ASPHALT PAVER LAYOUT AT PEDESTRIAN ZONE
 SCALE: 1/2" = 1'-0" TYPICAL SECTION

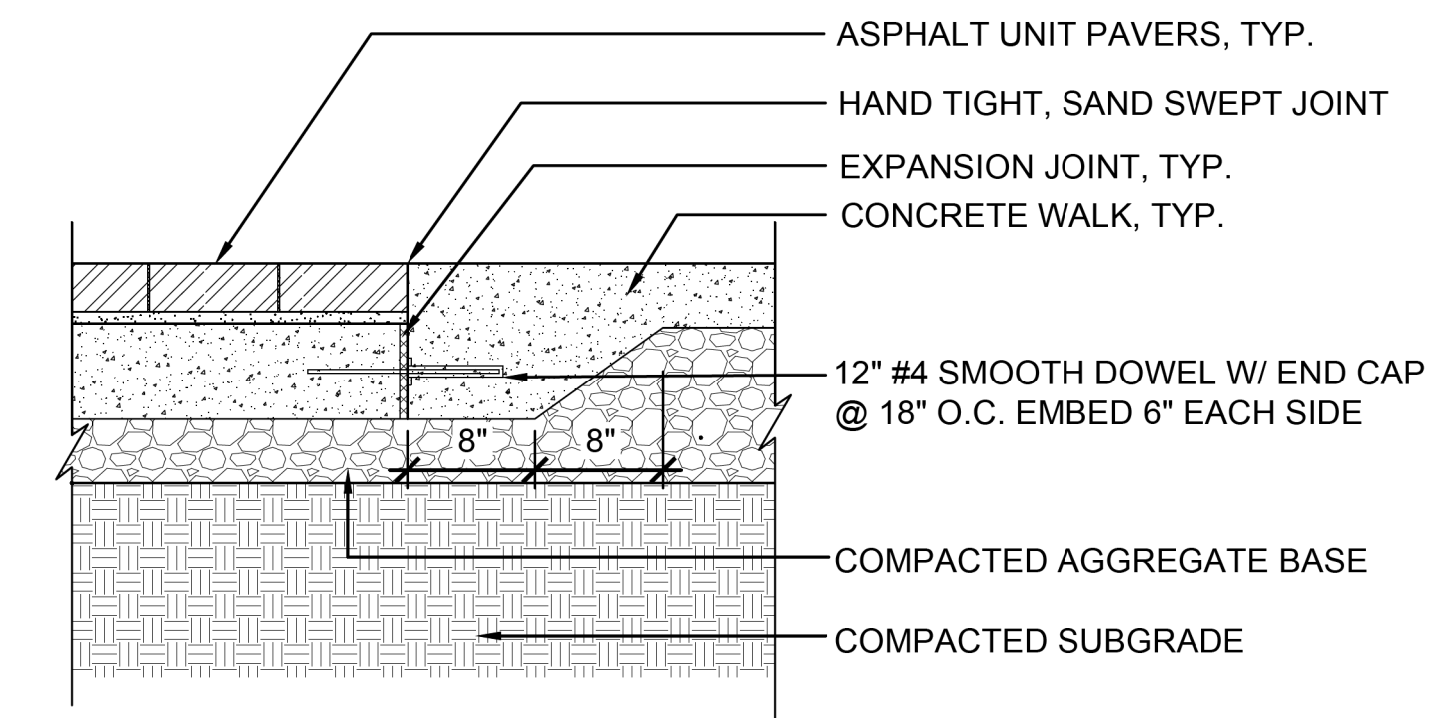


2 ASPHALT PAVERS AT CONCRETE PAVEMENT
 SCALE: 1" = 1'-0" TYPICAL SECTION

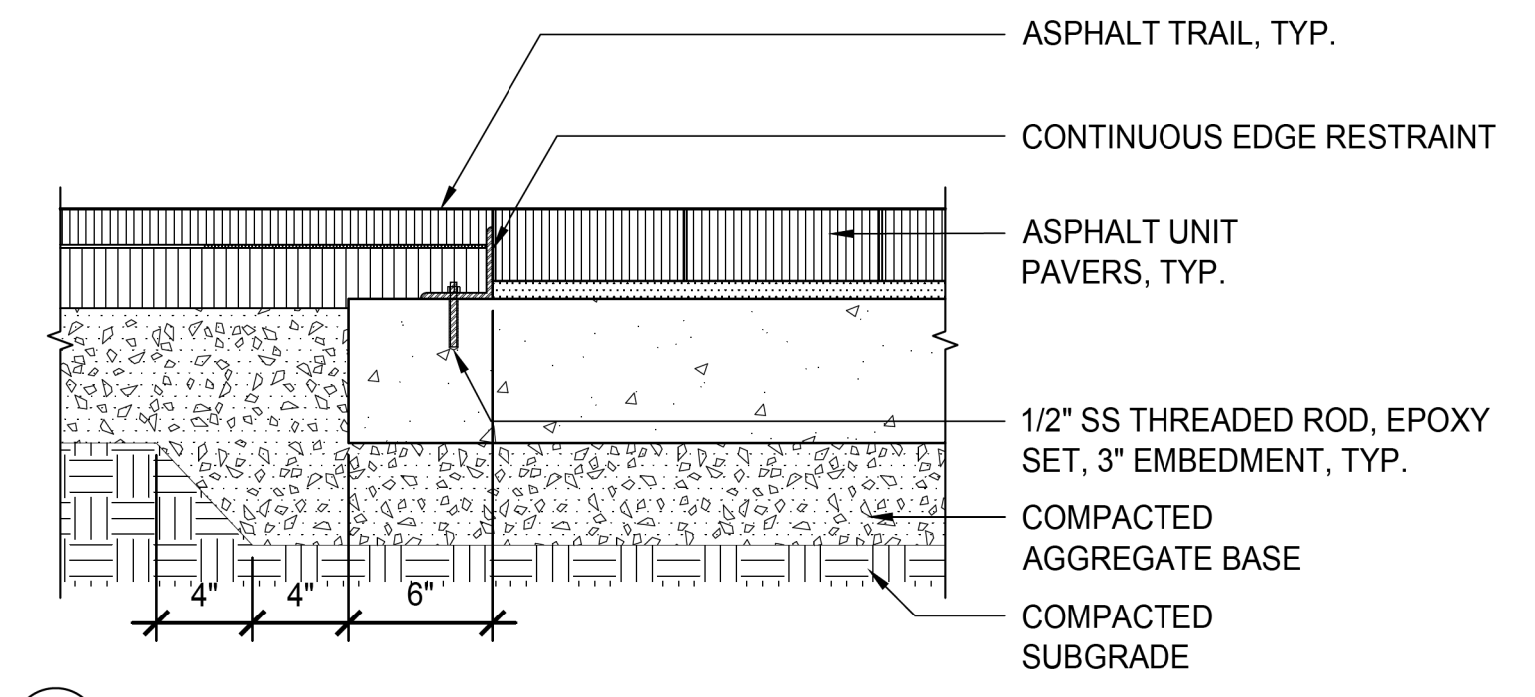

3 ASPHALT TRAIL AT ASPHALT UNIT PAVERS
 SCALE: 1" = 1'-0" TYPICAL SECTION

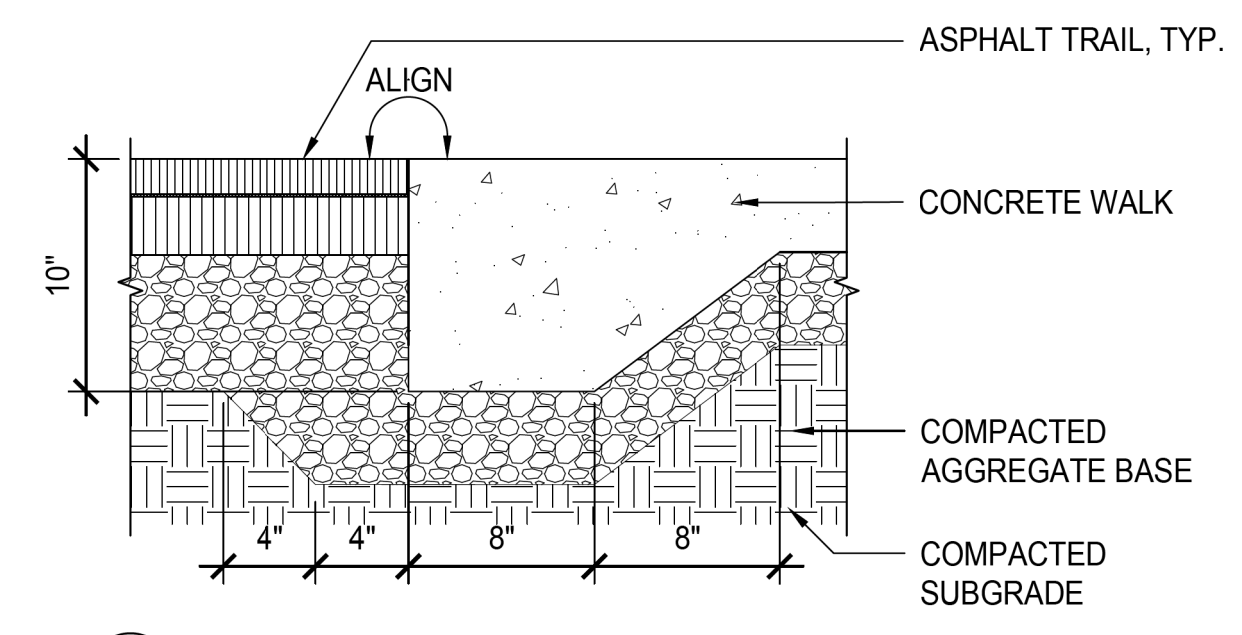

4 ASPHALT TRAIL AT CONCRETE WALK
 SCALE: 1" = 1'-0" TYPICAL SECTION

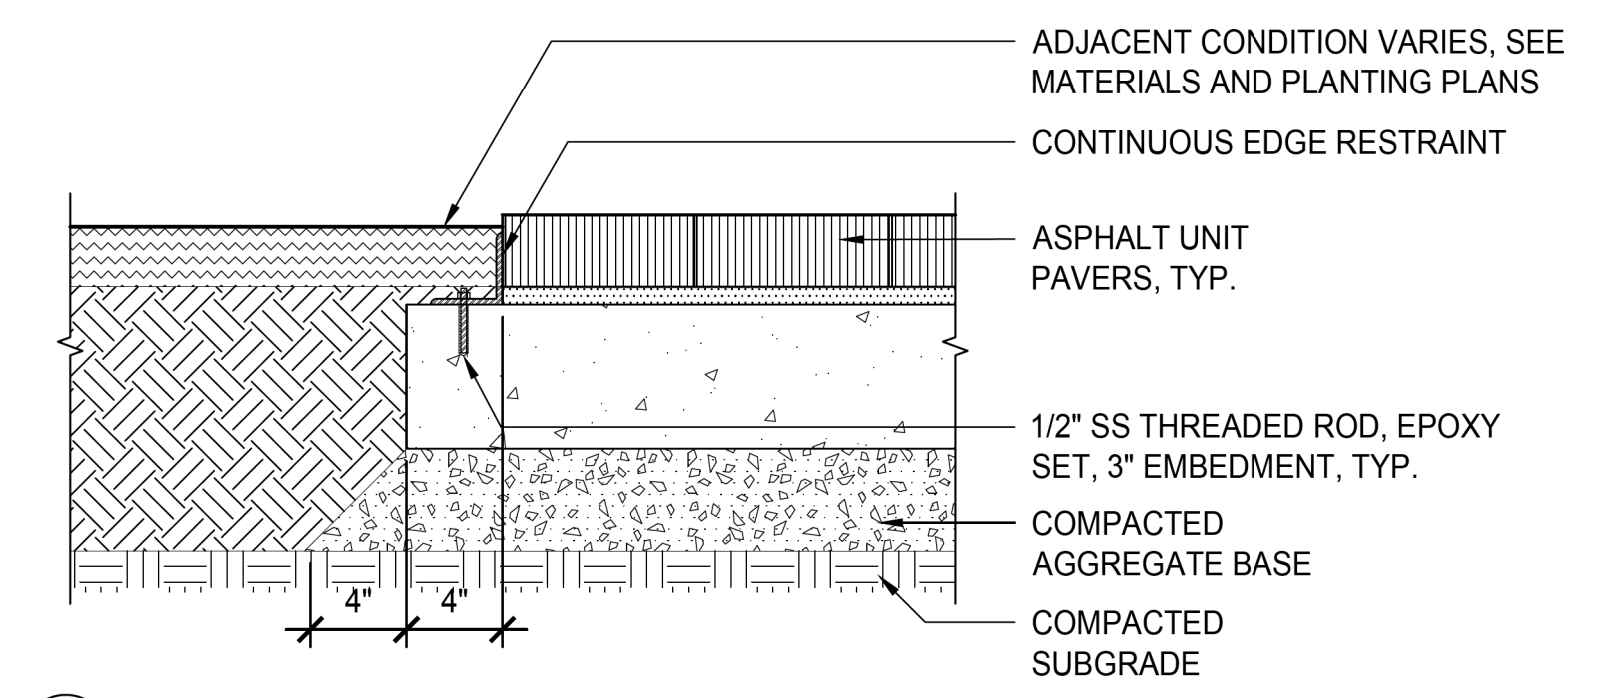

5 ASPHALT TRAIL EDGE
 SCALE: 1" = 1'-0" TYPICAL SECTION

MKSK
 200 SOUTH MERIDIAN STREET, SUITE 450
 INDIANAPOLIS, IN 46225
 PHONE: (317) 423-9600

NOT FOR
 CONSTRUCTION


RECOMMENDED FOR APPROVAL	DESIGN ENGINEER	X/XX/XXXX	DATE
DESIGNED: EL	3/19/2020	DRAWN: JD	2/21/2020
CHECKED: MB	2/21/2020	CHECKED: MB	2/21/2020

TOWN OF CLARKSVILLE


LZ 5.1 - SITE DETAILS

HORIZONTAL SCALE	BRIDGE FILE
N/A	N/A
VERTICAL SCALE	DESIGNATION
N/A	1700725
SURVEY BOOK	SHEETS
Electronic	42 of 83
CONTRACT	PROJECT
R-40289	1700725


MANUFACTURE: EQUIPARC
PRODUCT: EP 1931: BACKLESS BENCH- COLLECTION DIMANCHE
MOUNT: SURFACE MOUNT
COLOR: REFER TO SPECIFICATION

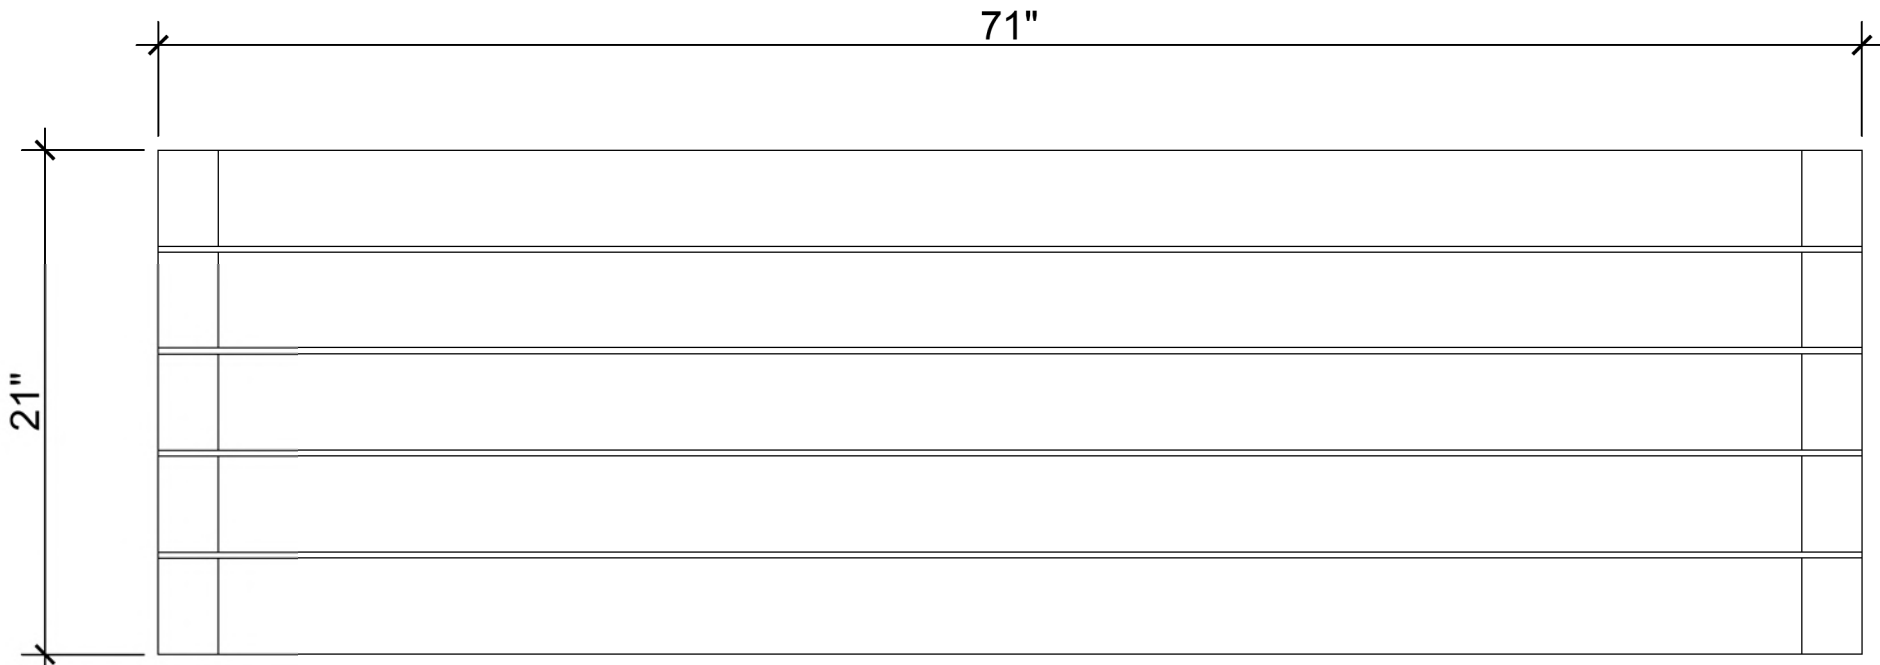

PLAN

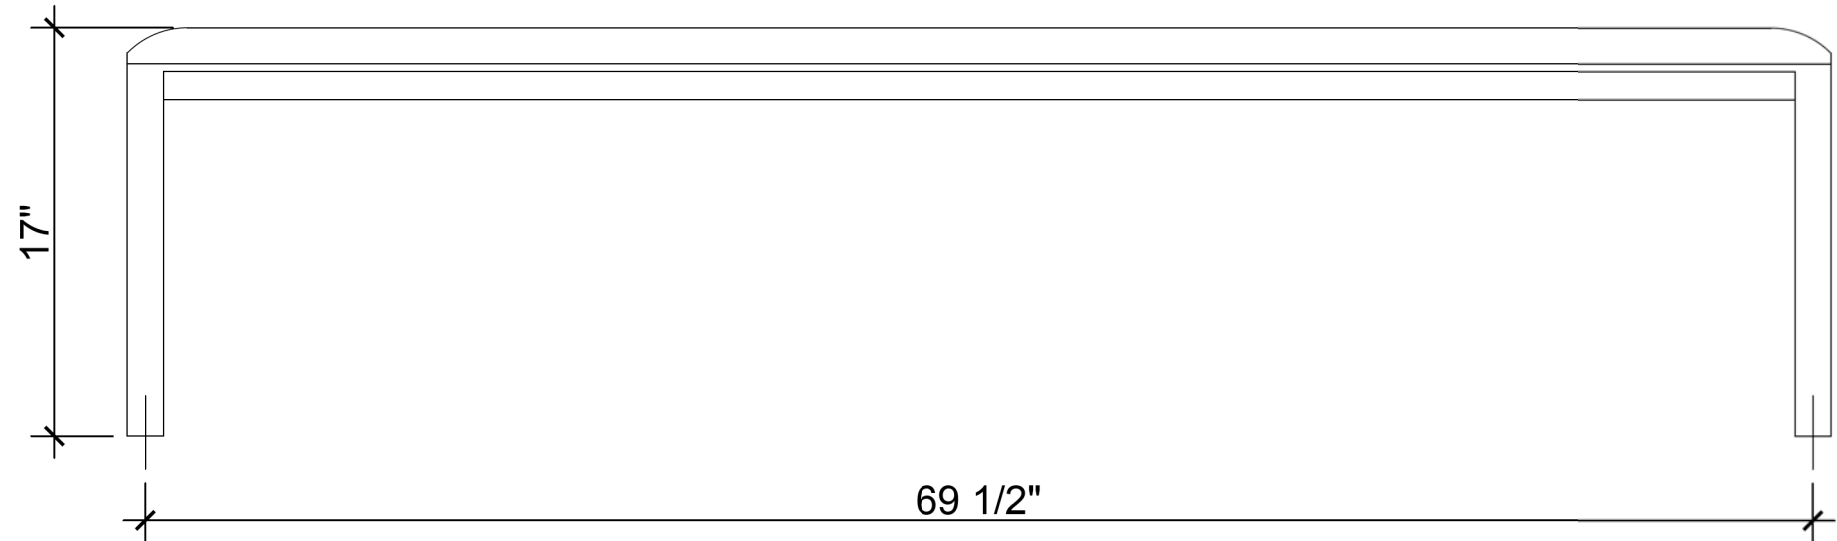

ELEVATION

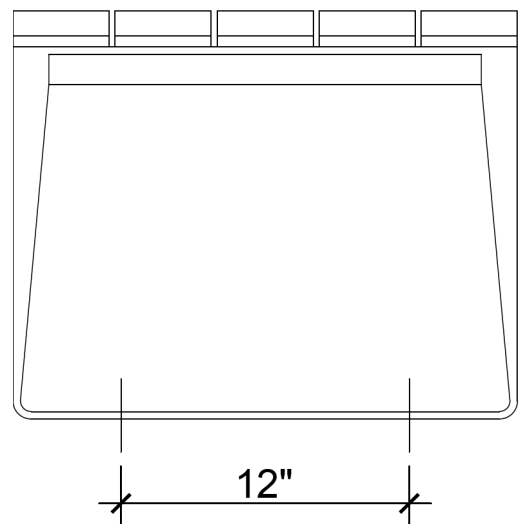


ELEVATION


- NOTES:
1. INSTALLATION TO BE COMPLETED IN ACCORDANCE WITH MANUFACTURER'S SPECIFICATIONS.
 2. DO NOT SCALE DRAWING.
 3. THIS DRAWING IS INTENDED FOR USE BY ARCHITECTS, ENGINEERS, CONTRACTORS, CONSULTANTS AND DESIGN PROFESSIONALS FOR PLANNING PURPOSES ONLY. THIS DRAWING MAY NOT BE USED FOR CONSTRUCTION.
 4. ALL INFORMATION CONTAINED HEREIN WAS CURRENT AT THE TIME OF DEVELOPMENT BUT MUST BE REVIEWED AND APPROVED BY THE PRODUCT MANUFACTURER TO BE CONSIDERED ACCURATE.
 5. CONTRACTOR'S NOTE: FOR PRODUCT AND COMPANY INFORMATION VISIT www.CADdetails.com/info AND ENTER REFERENCE NUMBER 2896-052.

1 BENCH
0 4" 8" 1'-4"

MANUFACTURE: FORMS + SURFACES
PRODUCT: UNIVERASL LITTER & RECYCLING RECEPTACLE
MOUNT: SURFACE MOUNT
COLOR: REFER TO SPECIFICATION

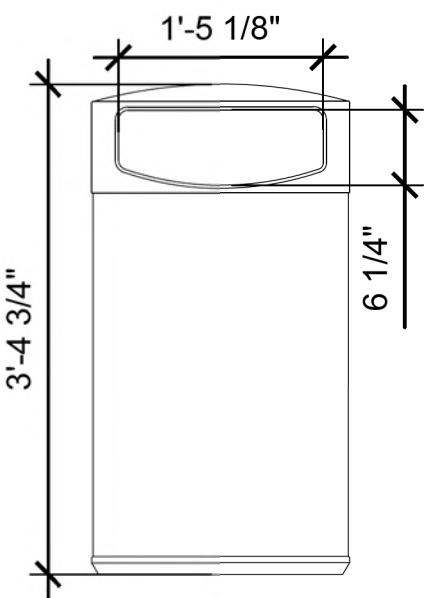

ELEVATION

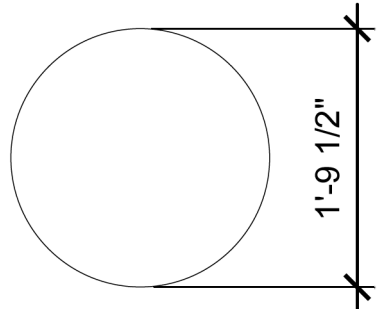


PLAN


TYPICAL SECTION

2 LITTER RECEPTACLE
0 8" 1'-4" 2'-8"
SCALE: 3/4" = 1'-0"

MANUFACTURE: FORMS + SURFACES
PRODUCT: UNIVERASL LITTER & RECYCLING RECEPTACLE
MOUNT: SURFACE MOUNT
COLOR: REFER TO SPECIFICATION

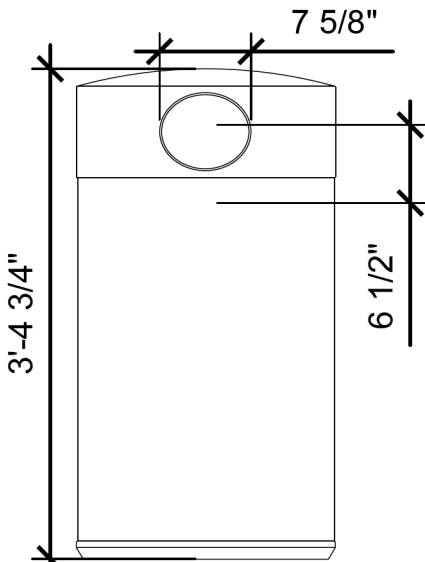

ELEVATION

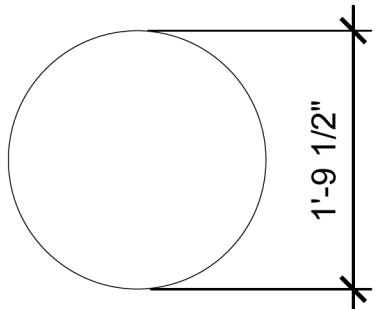


PLAN

TYPICAL SECTION

3 RECYCLING RECEPTACLE
0 8" 1'-4" 2'-8"
SCALE: 3/4" = 1'-0"

MANUFACTURE: LANDSCAPE FORMS
PRODUCT: LOOP BIKE RACK
MOUNT: SURFACE MOUNT
COLOR: BLACK

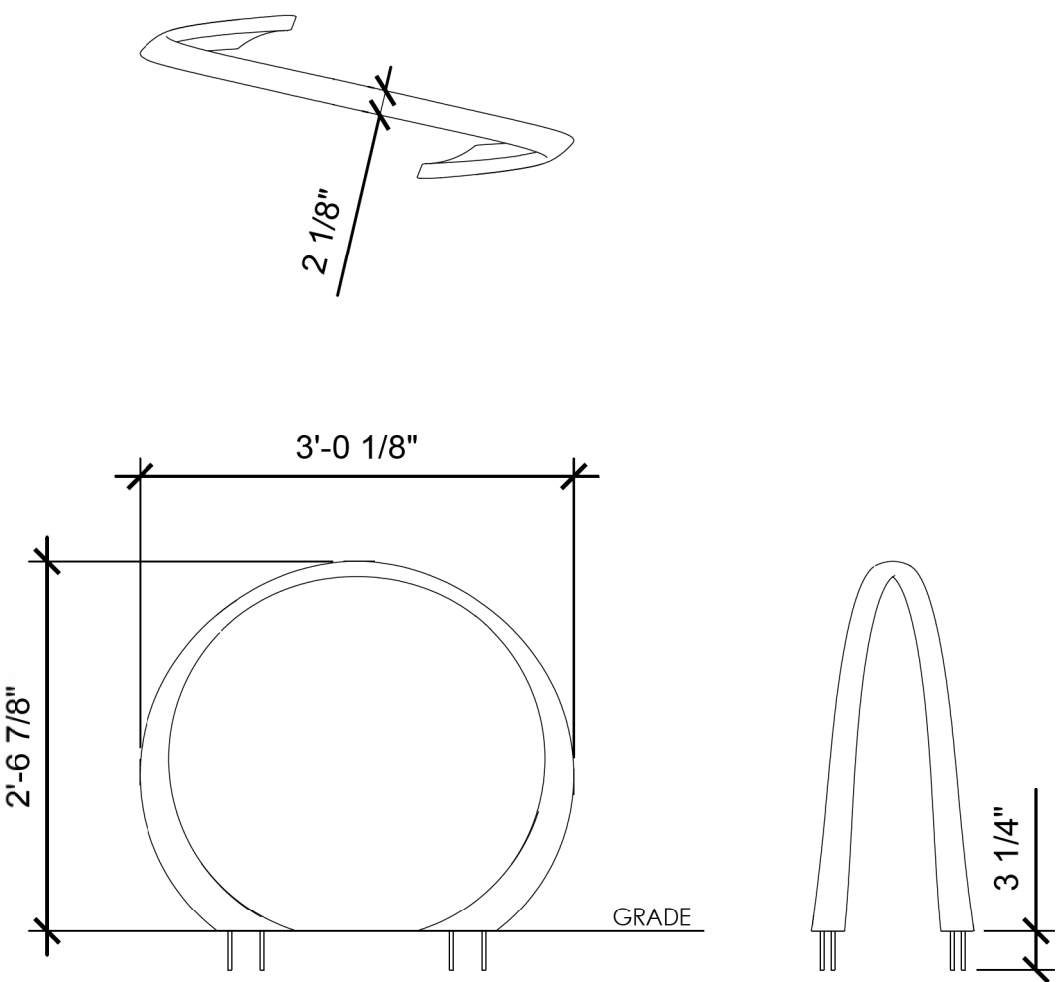

4 BIKE RACK
0 8" 1'-4" 2'-8"
SCALE: 3/4" = 1'-0"

MKSK

200 SOUTH MERIDIAN STREET, SUITE 450
INDIANAPOLIS, IN 46225
PHONE: (317) 423-9600

NOT FOR
CONSTRUCTION

RECOMMENDED
FOR APPROVAL _____ X/XX/XXXX
DESIGN ENGINEER DATE

DESIGNED: EL 3/19/2020 DRAWN: JD 2/21/2020

CHECKED: MB 2/21/2020 CHECKED: MB 2/21/2020

TOWN OF CLARKSVILLE

LZ 5.2 - SITE DETAILS

HORIZONTAL SCALE

N/A

VERTICAL SCALE

N/A

SURVEY BOOK

Electronic

CONTRACT

R-40289

BRIDGE FILE

N/A

DESIGNATION




1700725

SHEETS



43 of 83

PROJECT

1700725

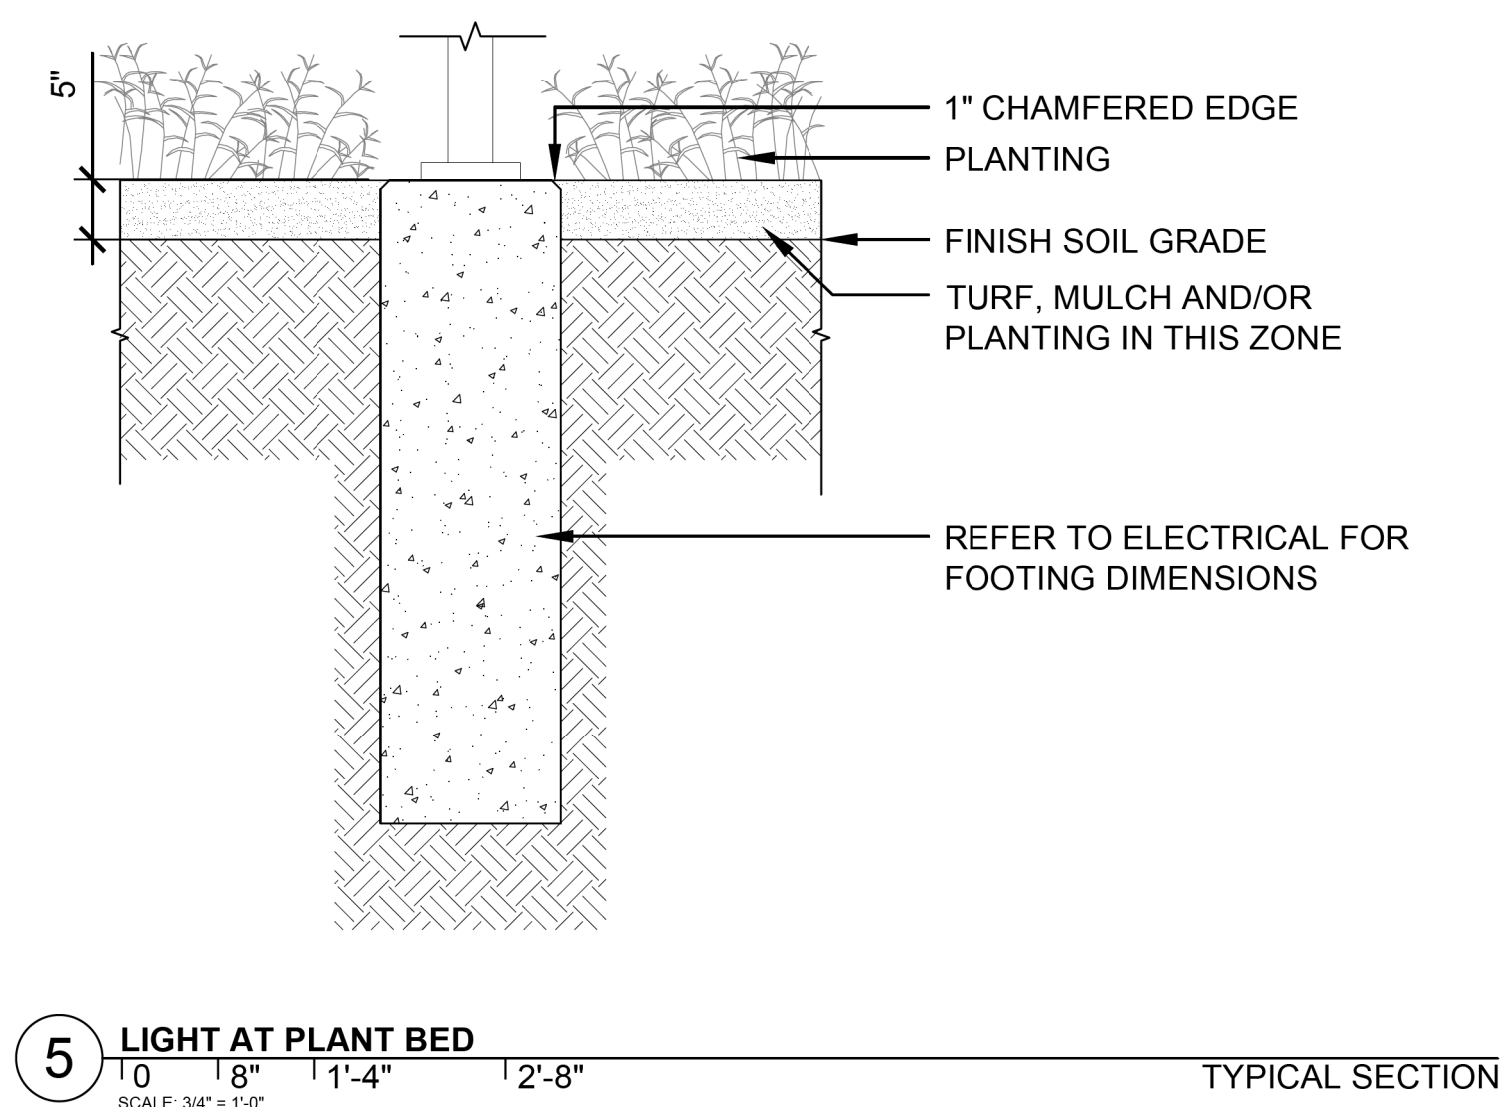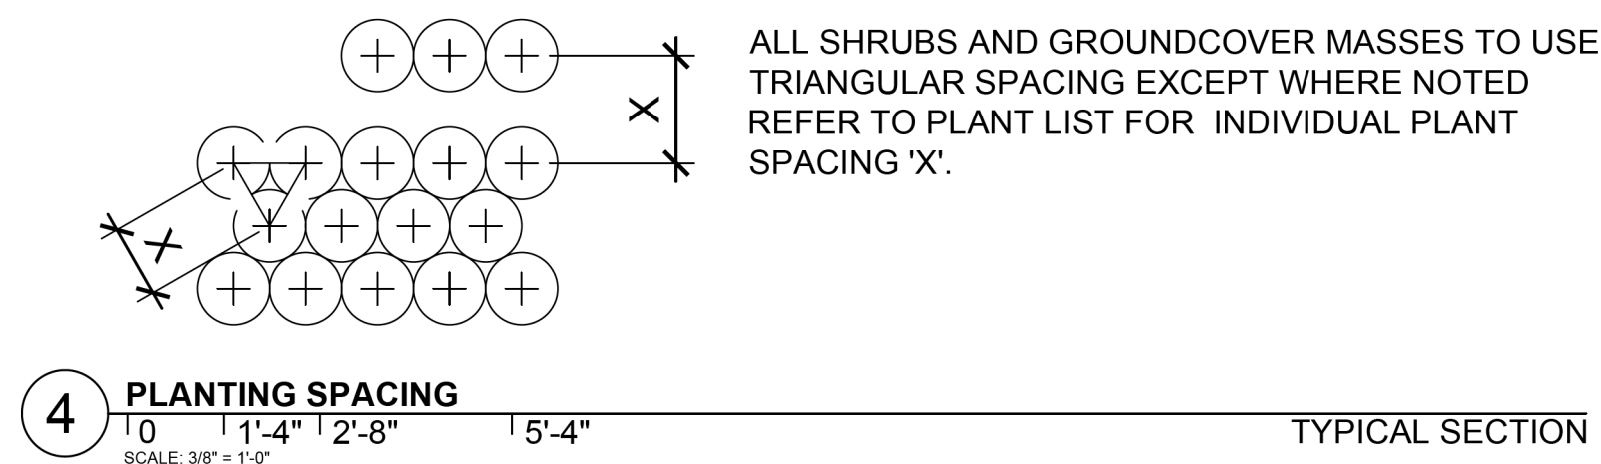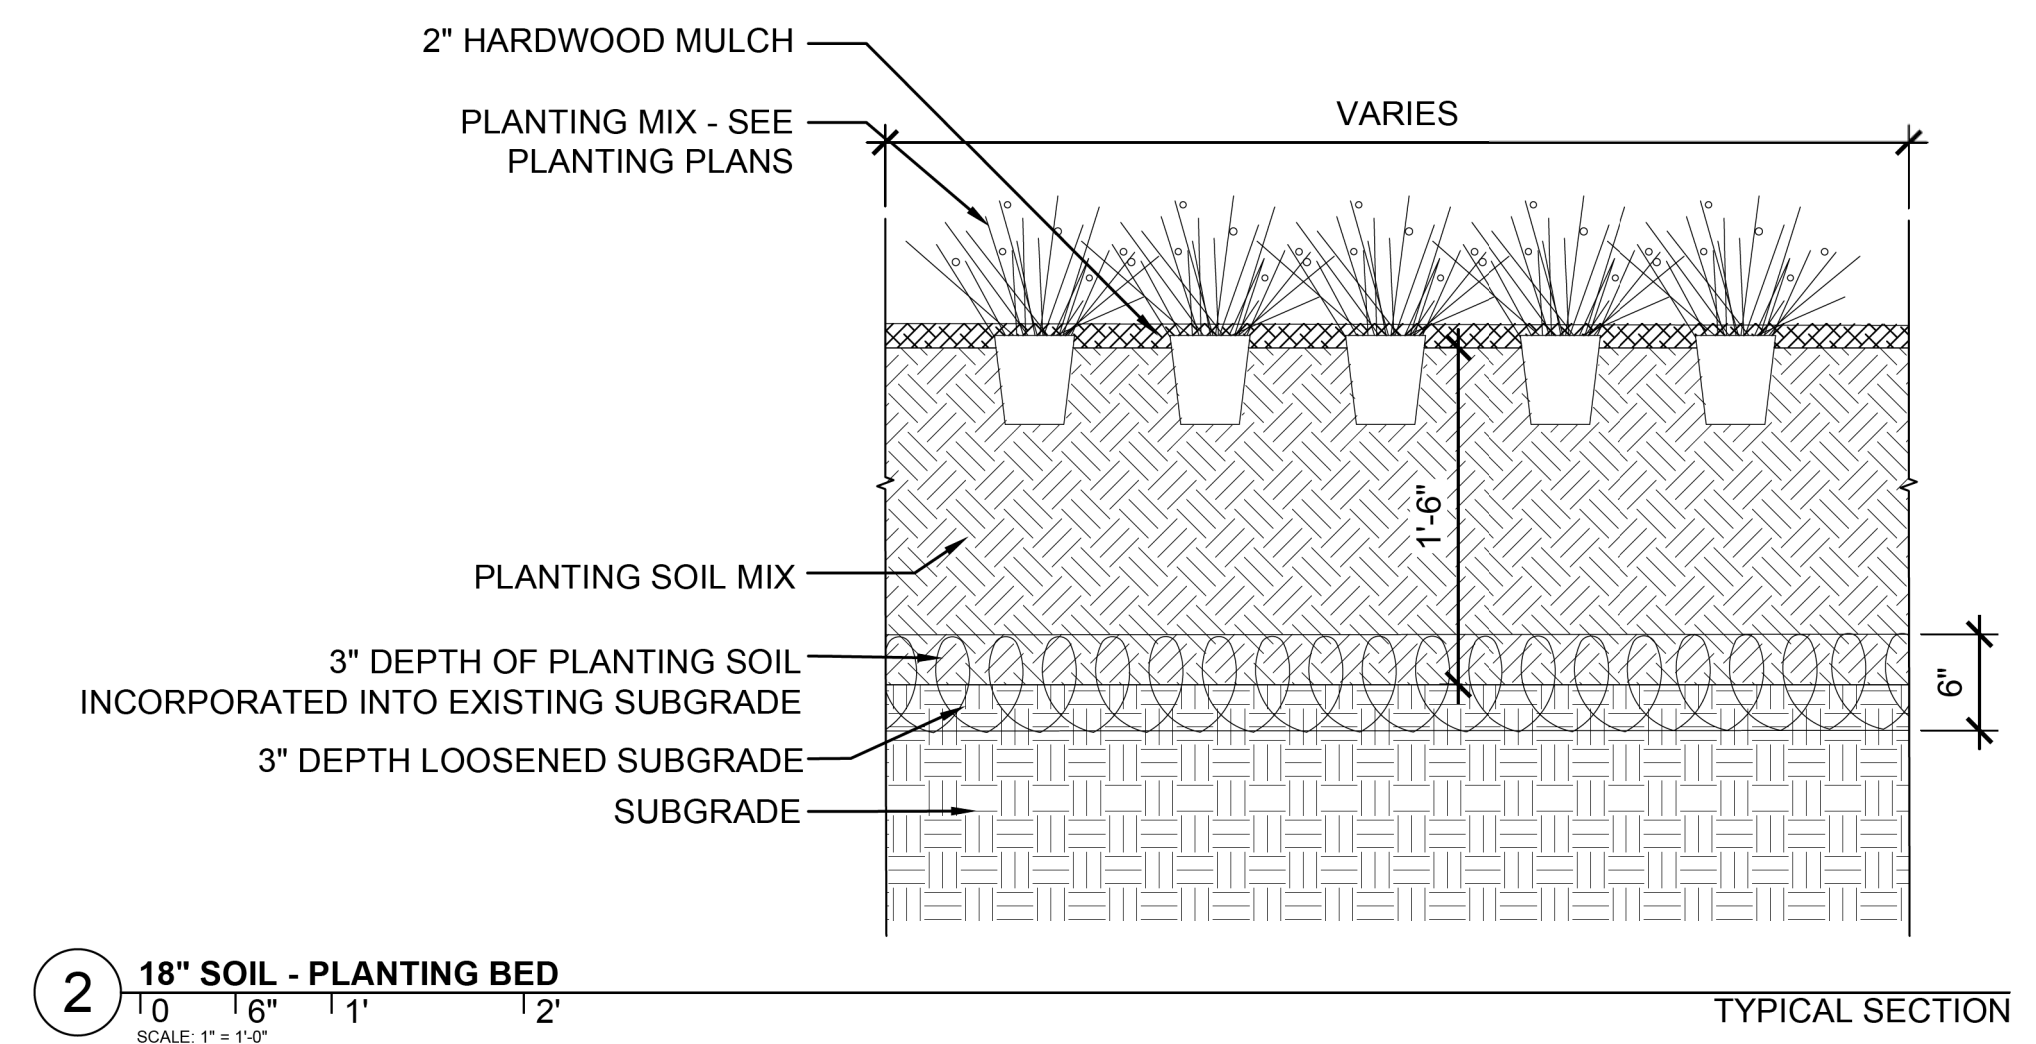

RECOMMENDED FOR APPROVAL _____ DESIGN ENGINEER X/XX/XXXX DATE	TOWN OF CLARKSVILLE			HORIZONTAL SCALE		BRIDGE FILE			
				N/A		N/A			
				VERTICAL SCALE		DESIGNATION			
				N/A		1700725			
DESIGNED: _____ EL 3/19/2020	DRAWN: _____ JD 2/21/2020	LZ 5.3 - SITE DETAILS			SURVEY BOOK		SHEETS		
					Electronic		44	of	83
CHECKED: _____ MB 2/21/2020	CHECKED: _____ MB 2/21/2020				CONTRACT		PROJECT		
				R-40289		1700725			

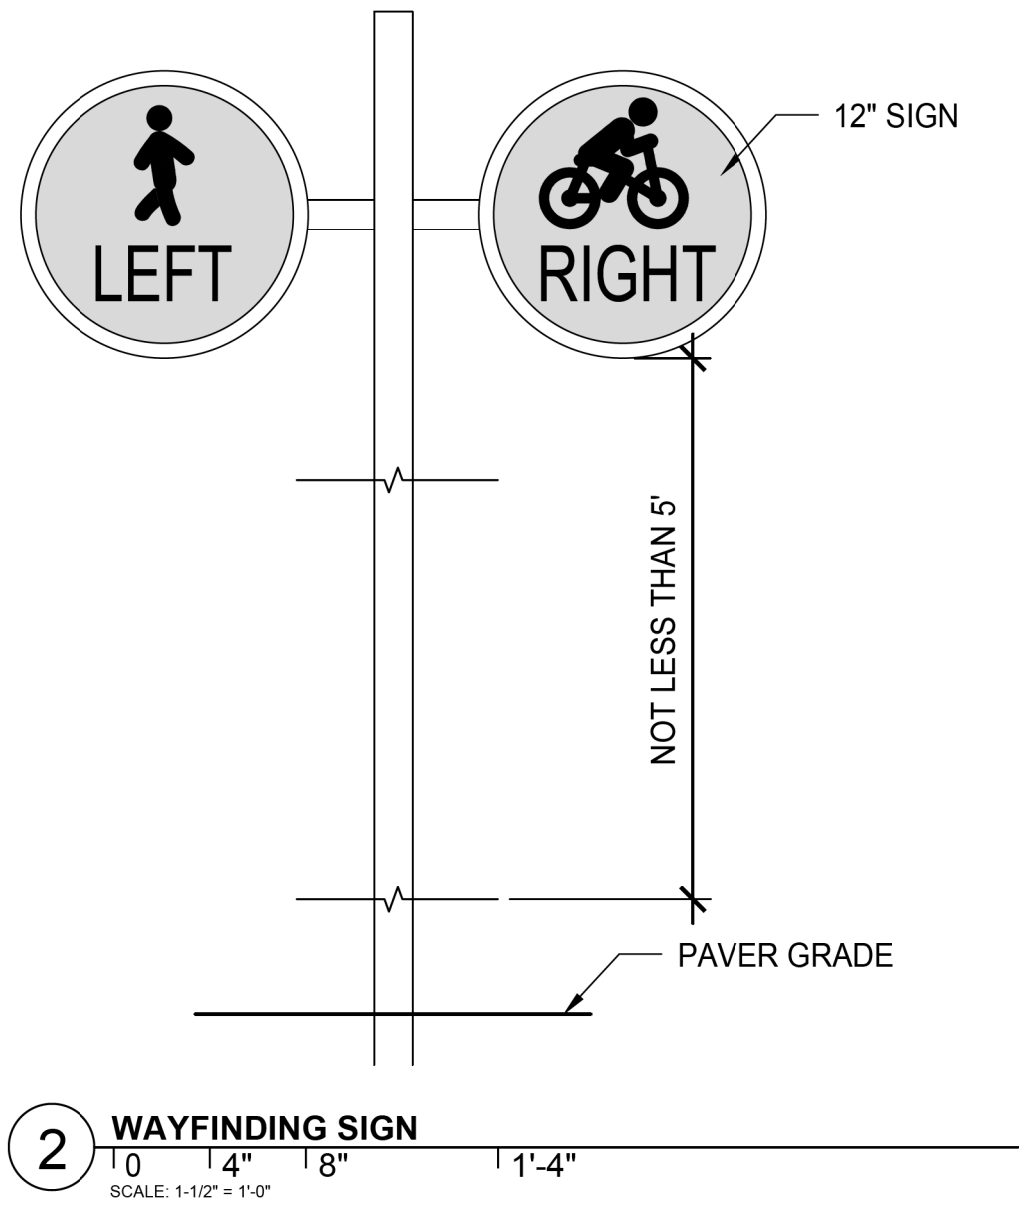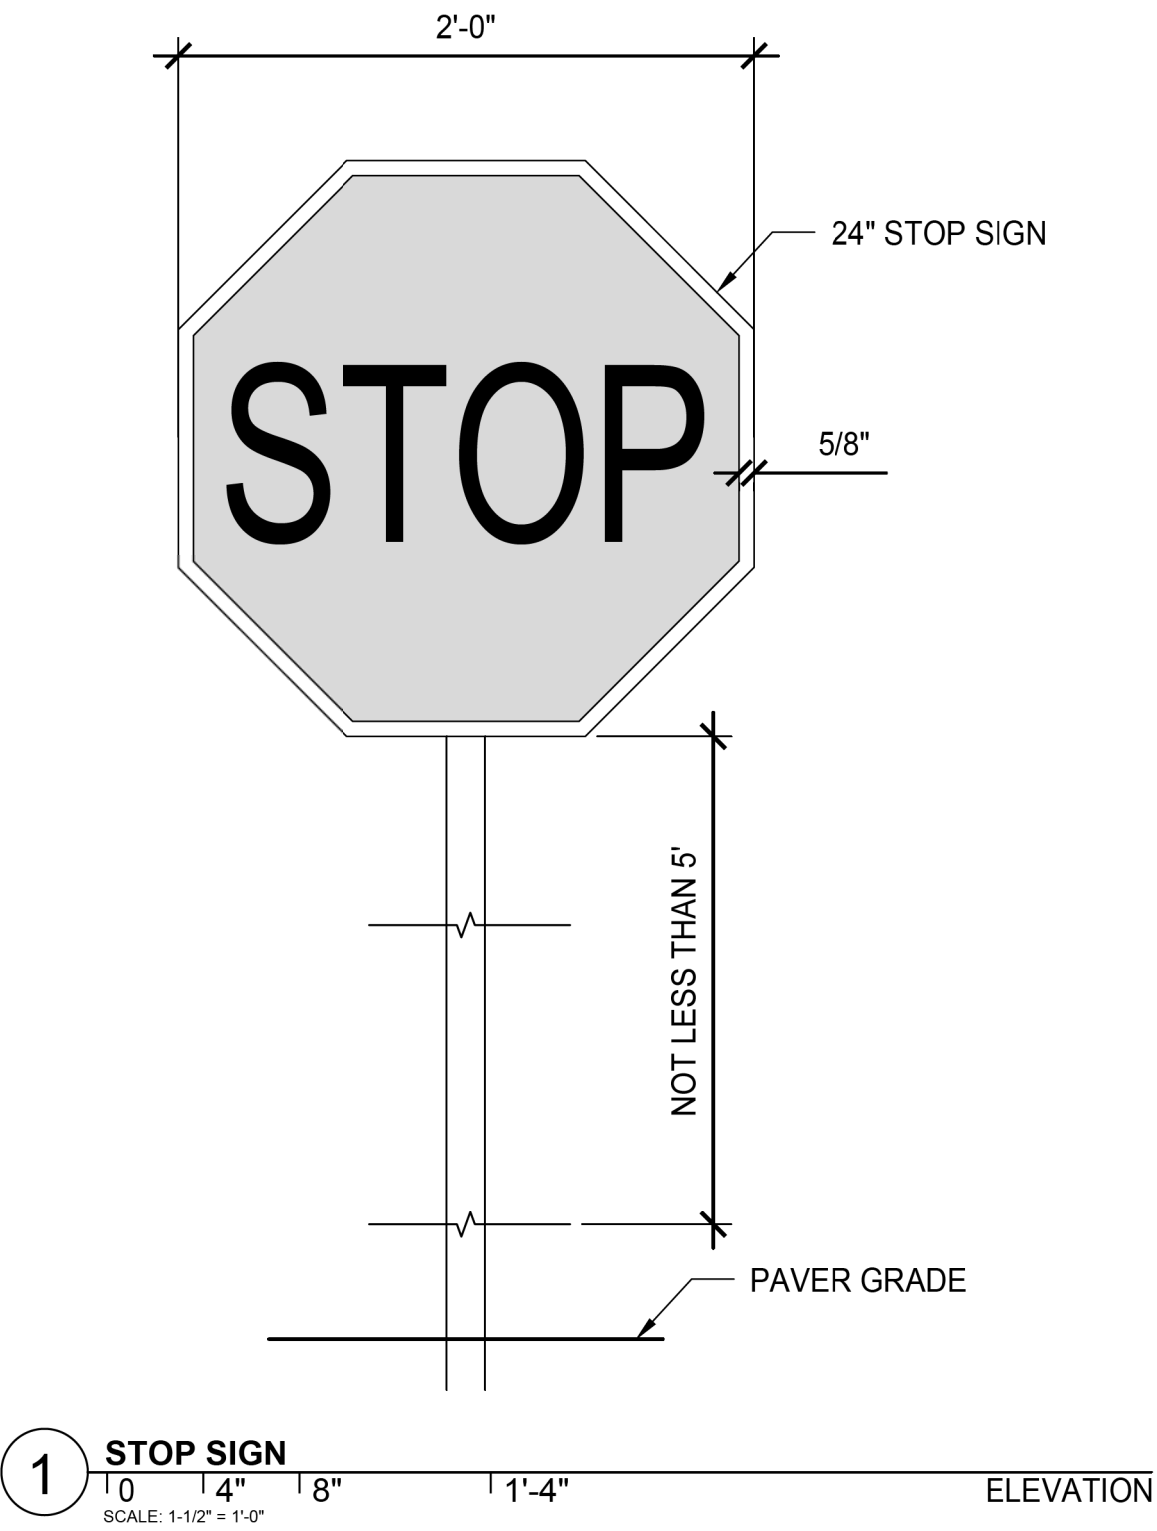

MKSK

200 SOUTH MERIDIAN STREET, SUITE 450
INDIANAPOLIS, IN 46225
PHONE: (317) 423-9600

NOT FOR
CONSTRUCTION

RECOMMENDED FOR APPROVAL _____ X/XX/XXXX
DESIGN ENGINEER DATE


DESIGNED: EL 3/19/2020 DRAWN: JD 2/21/2020

CHECKED: MB 2/21/2020 CHECKED: MB 2/21/2020


TOWN OF CLARKSVILLE

LZ 5.4 - SITE DETAILS



HORIZONTAL SCALE	BRIDGE FILE		
N/A	N/A		
VERTICAL SCALE	DESIGNATION		
N/A	1700725		
SURVEY BOOK	SHEETS		
Electronic	45	of	83
CONTRACT	PROJECT		
R-40289	1700725		

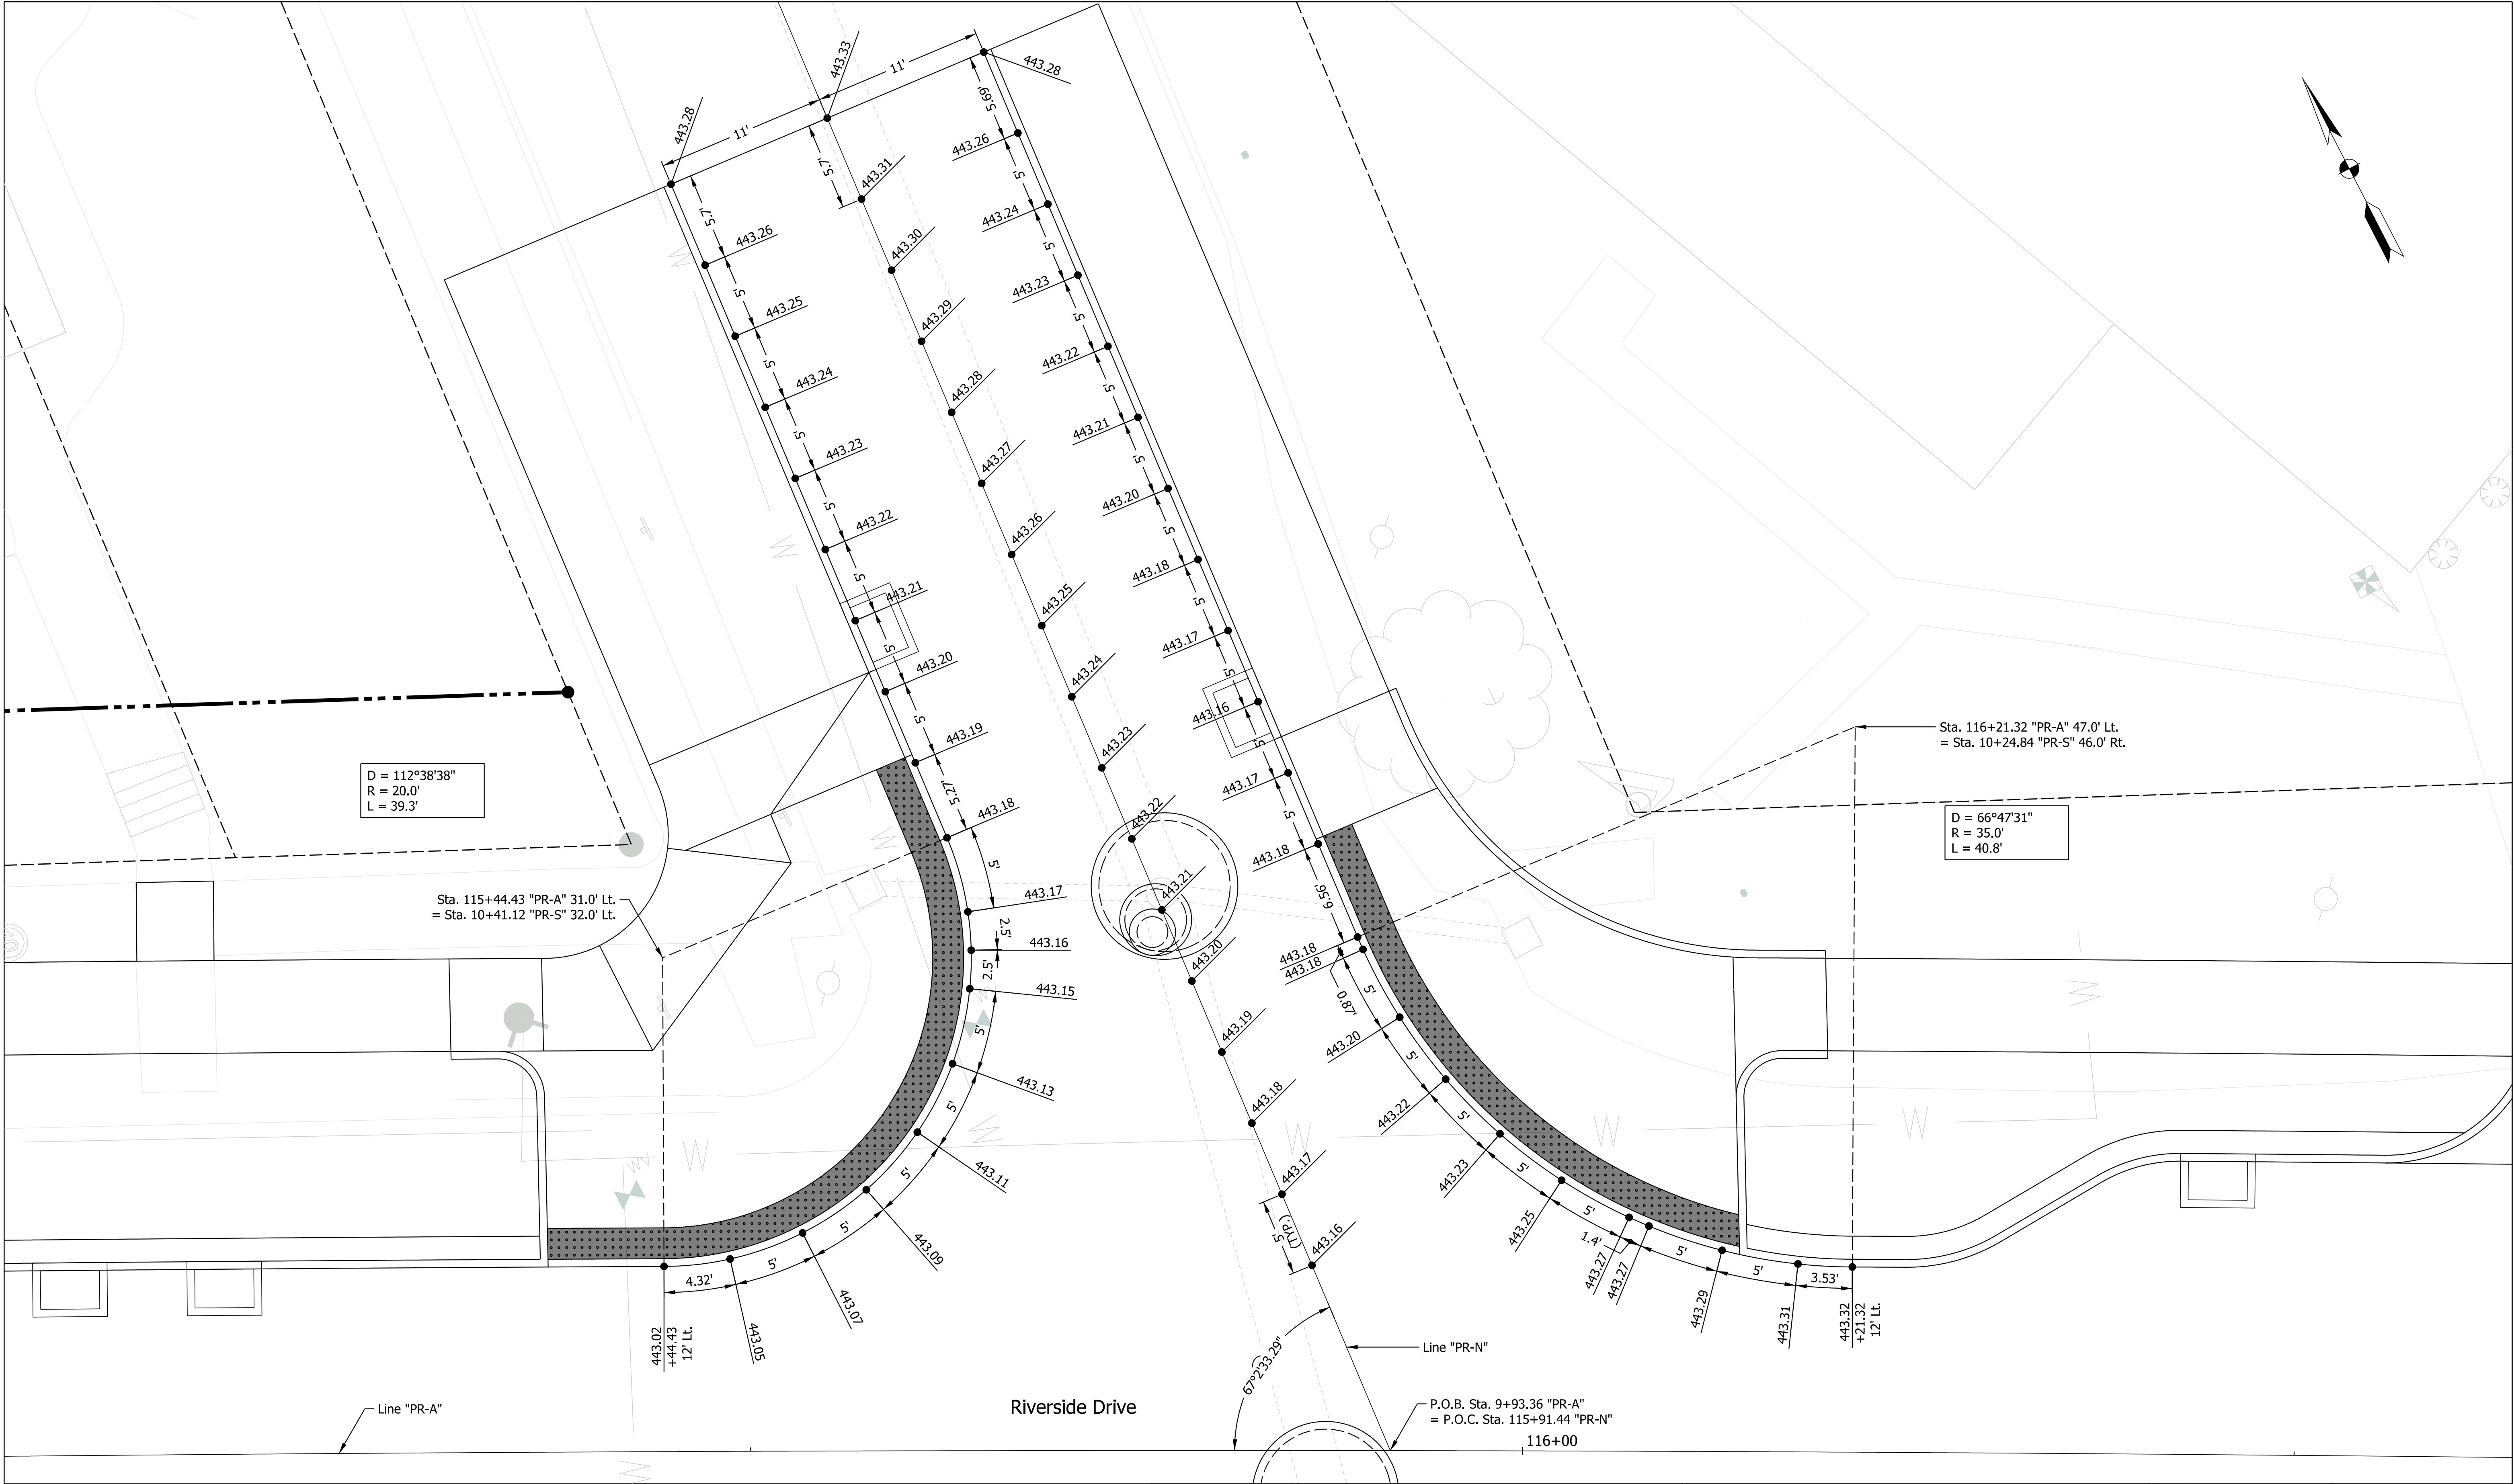

NOT FOR CONSTRUCTION	RECOMMENDED FOR APPROVAL		DESIGN ENGINEER		04/01/2020 DATE		TOWN OF CLARKSVILLE				SCALE		BRIDGE FILE	
											1" = 5'		N/A	
													DESIGNATION	
							INTERSECTION DETAILS WOENER AVENUE				SURVEY BOOK		SHEETS	
											N/A		46 of 83	
											CONTRACT		PROJECT	
						R-40289					1700725			

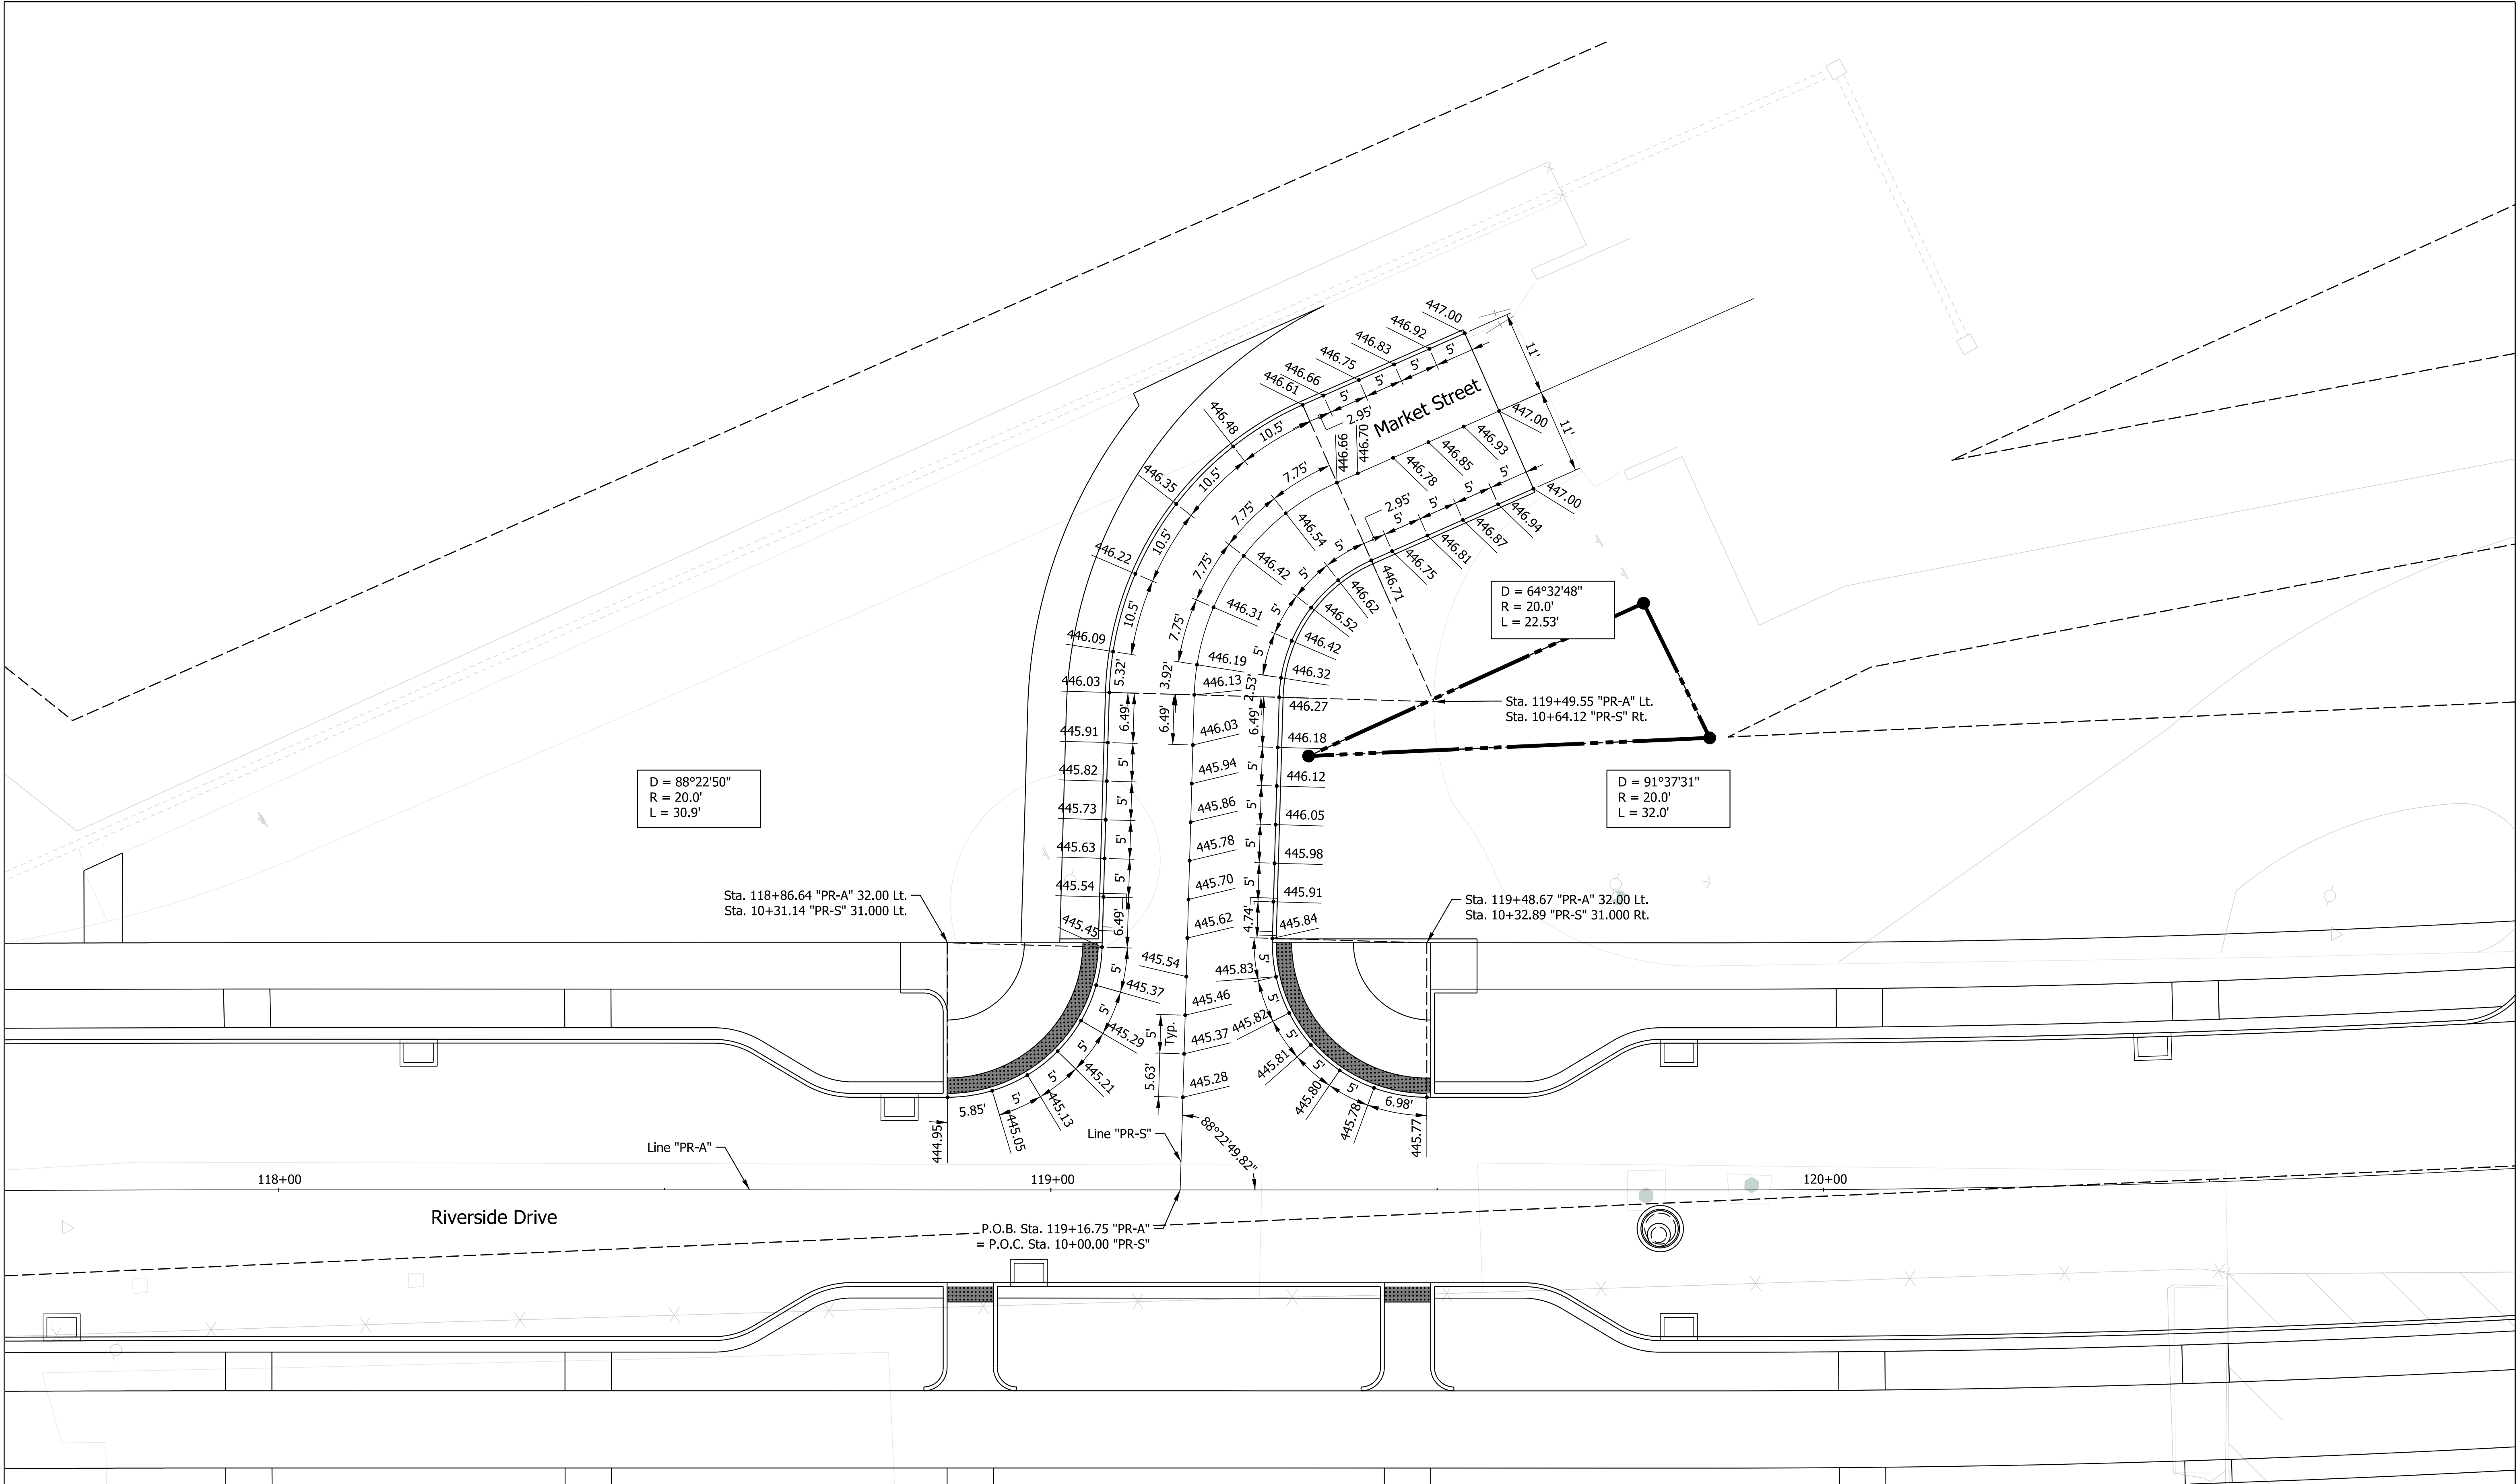

NOT FOR CONSTRUCTION	RECOMMENDED FOR APPROVAL		04/01/2020		TOWN OF CLARKSVILLE		SCALE		BRIDGE FILE					
	DESIGN ENGINEER		DATE				1" = 10'		N/A					
	DESIGNED: NDH		04/01/2020		DRAWN: NDH		04/01/2020		INTERSECTION DETAILS MARKET STREET		SURVEY BOOK		SHEETS	
	CHECKED: LNB		04/01/2020		CHECKED: LNB		04/01/2020				N/A		47 of 83	
											CONTRACT		PROJECT	
								R-40289		1700725				

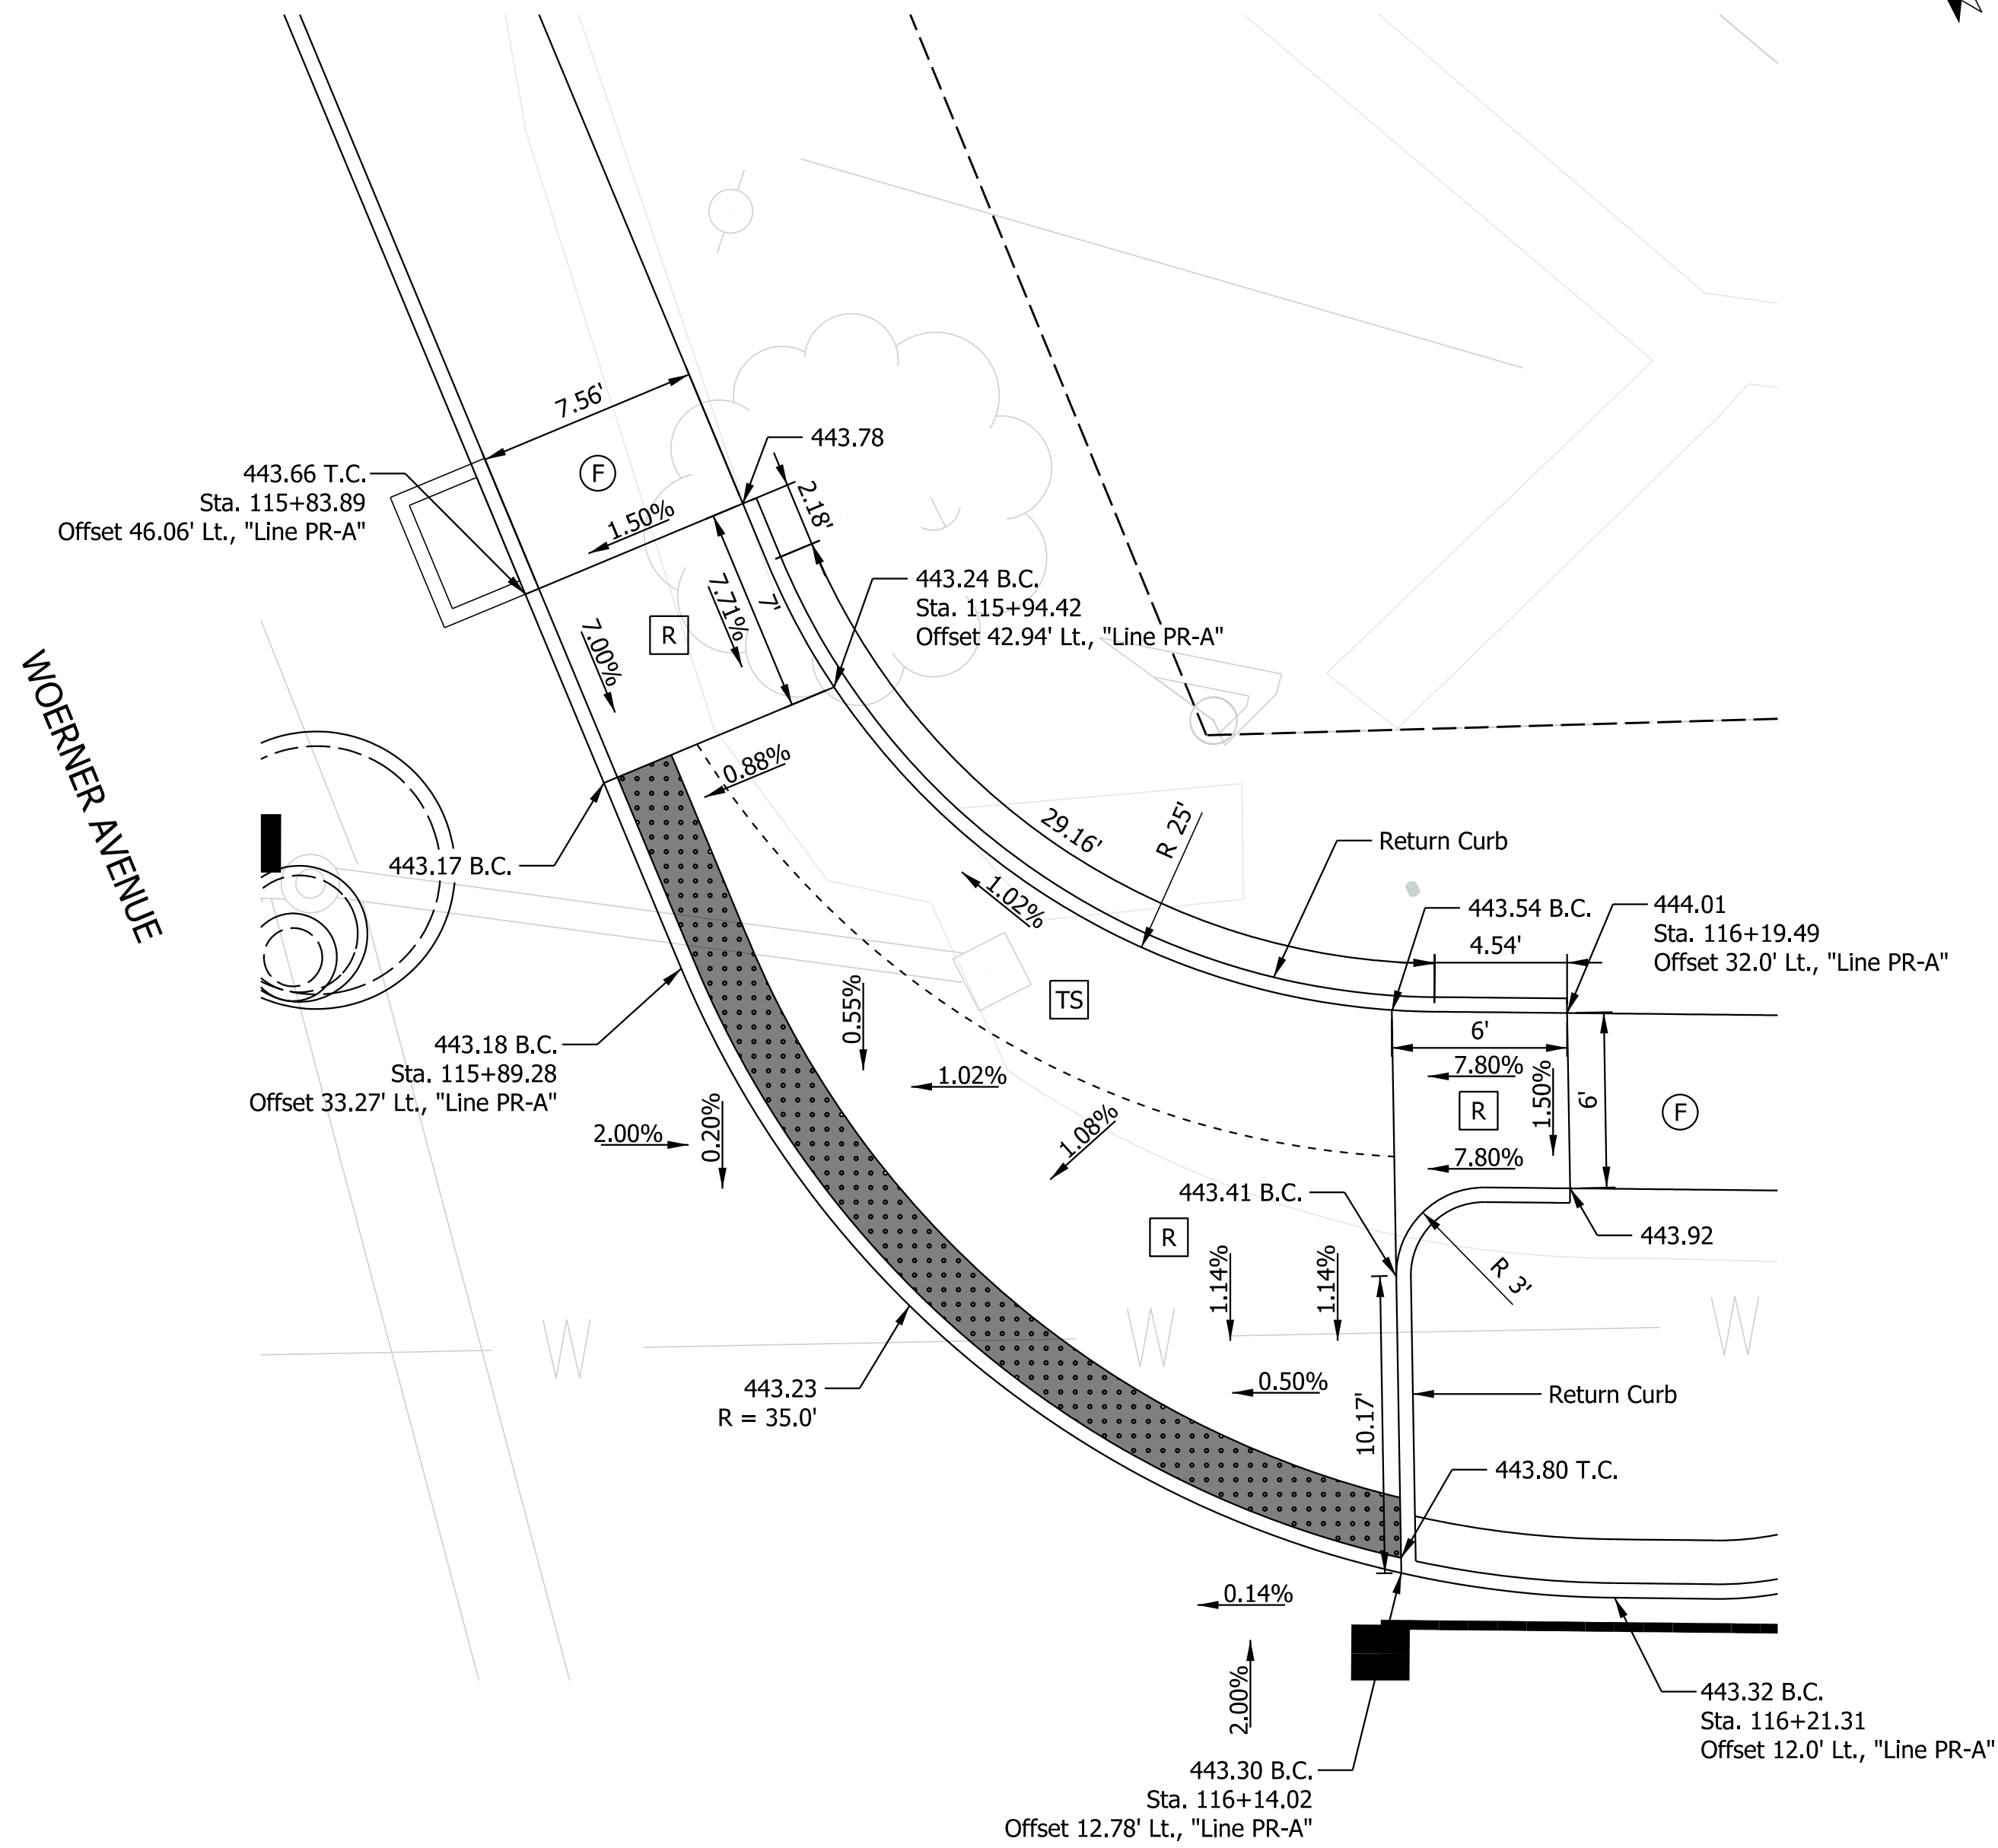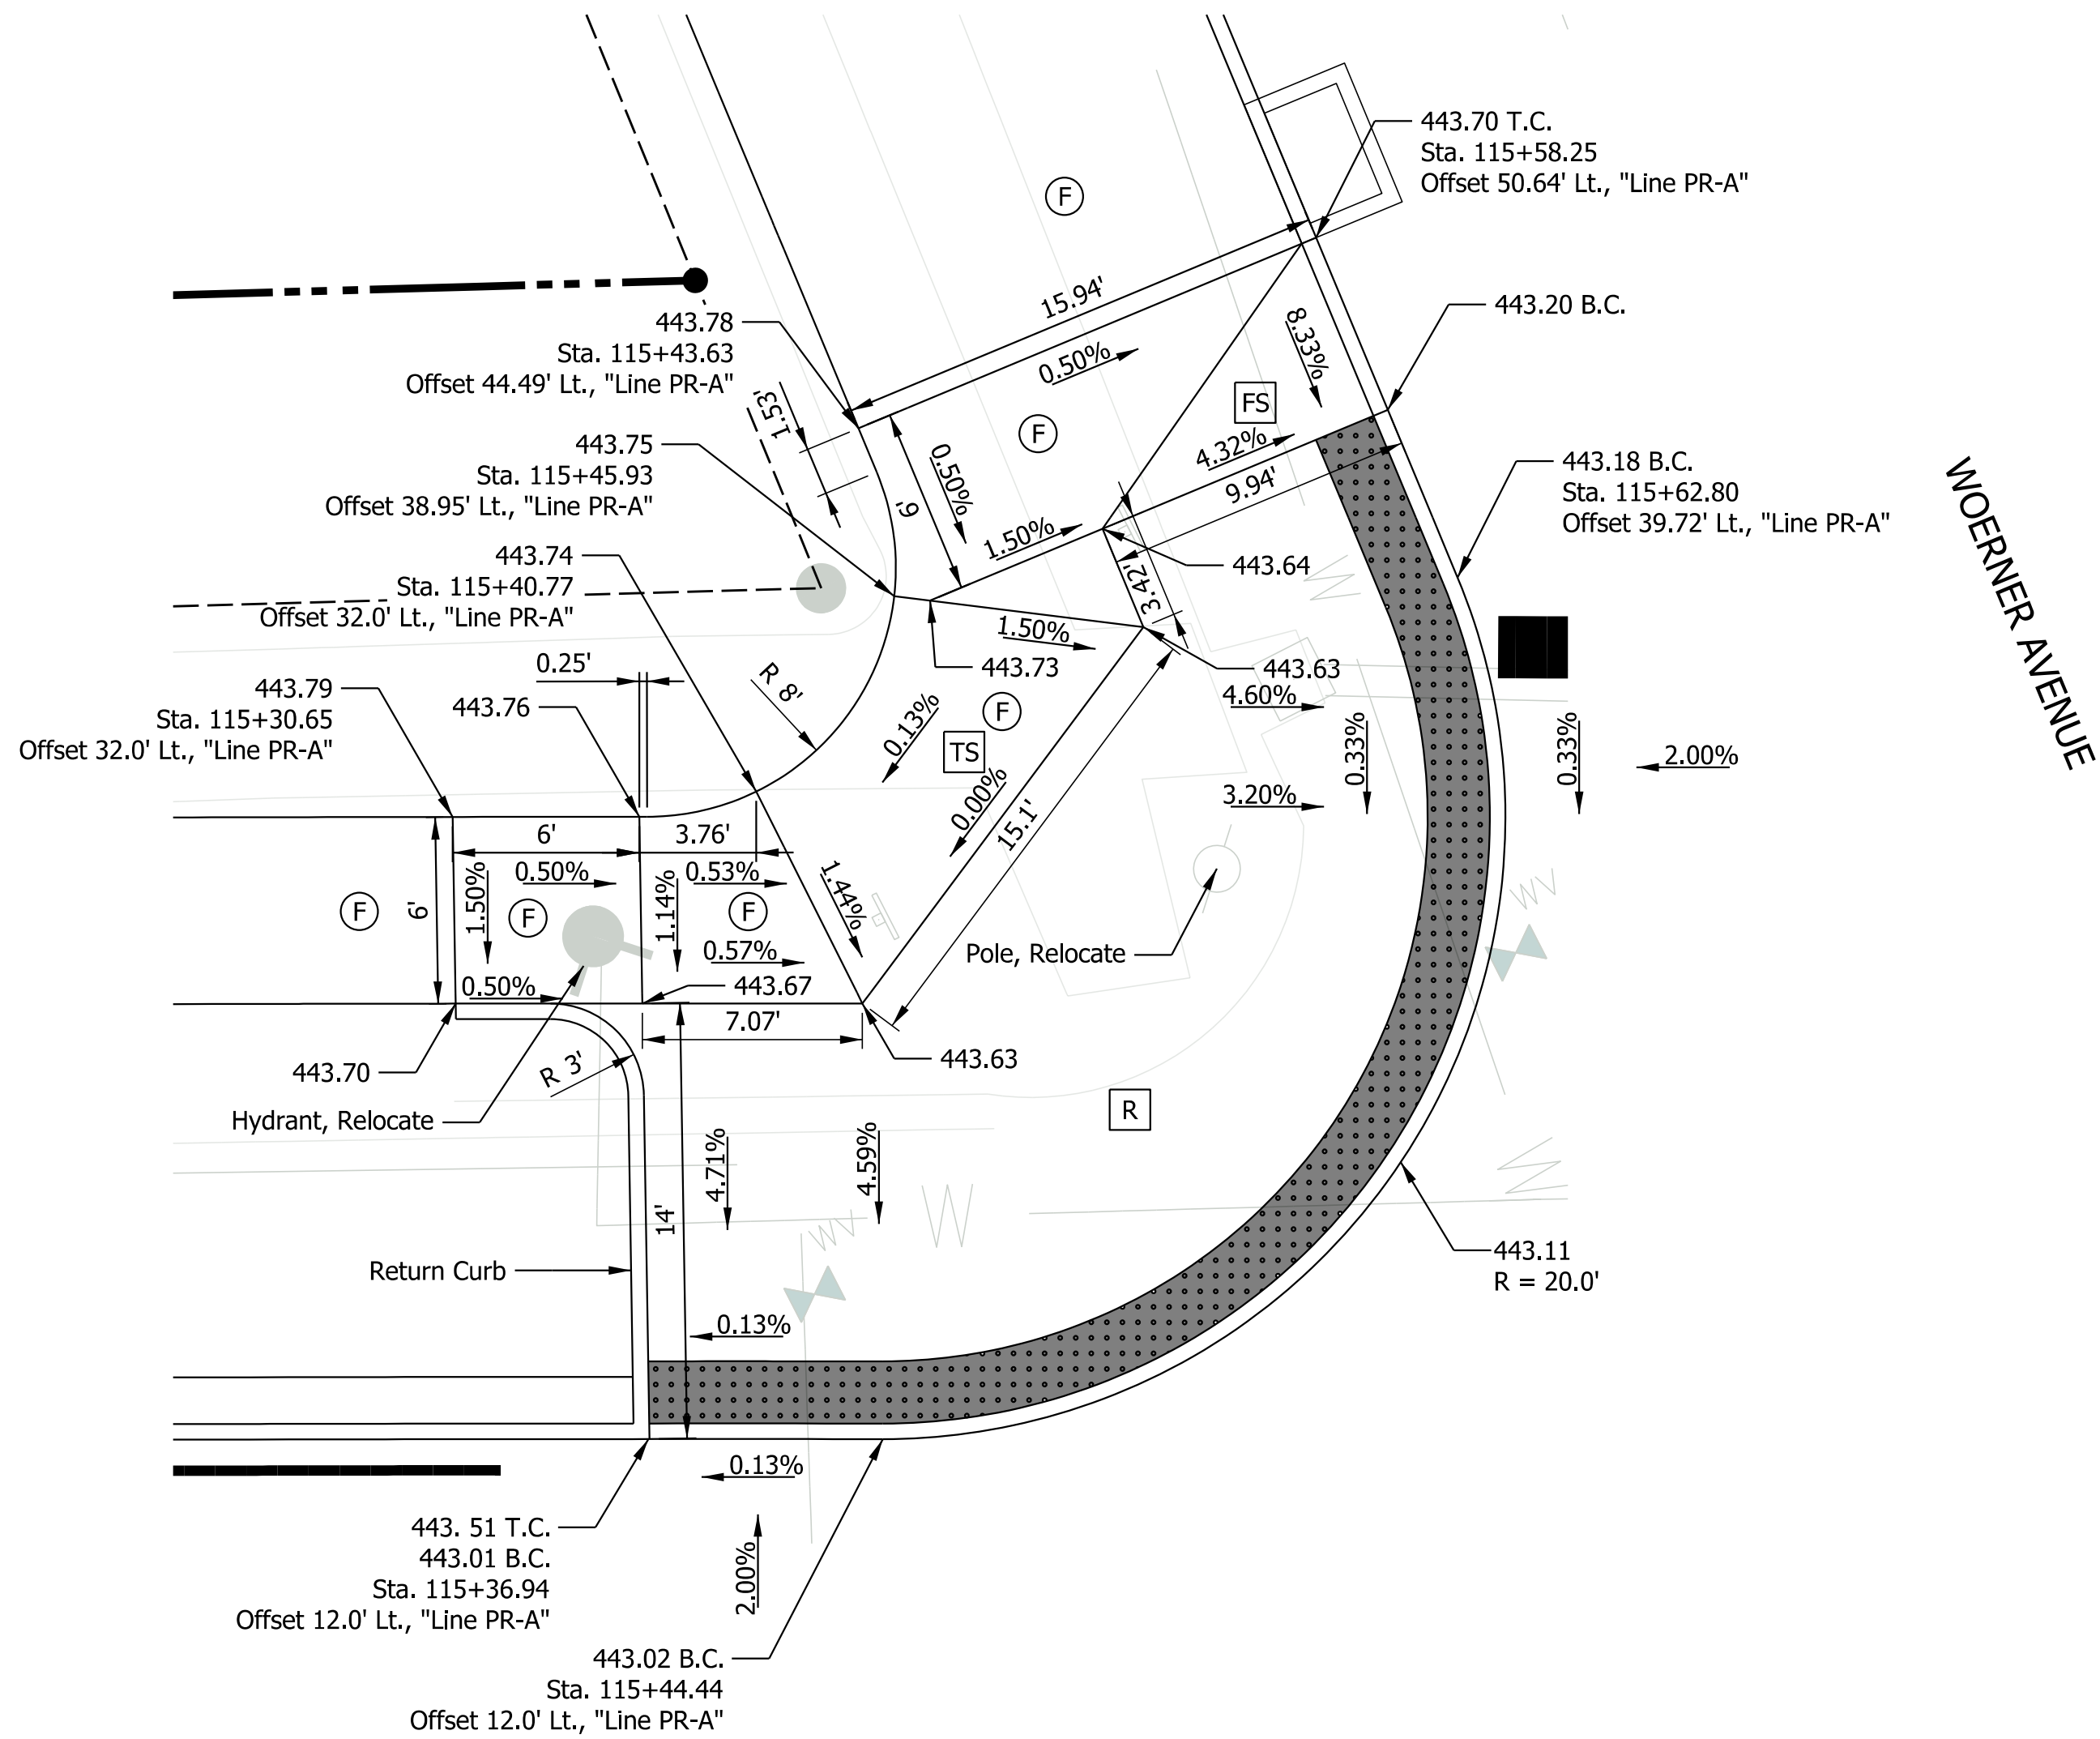

Legend:

- | | | | | |
|-------------------------|--------------------------------|---|---------------------------------|-----------------------|
| (F) Sidewalk, Concrete | (15) Curb and Gutter, Concrete | (CS) Clear Space | (13) Curb, Concrete | ----- Pedestrian Path |
| (R) Curb Ramp, Concrete | (FS) Flared Sidewalk | TS Traffic Signal Structure | (16) Curb, Concrete, Modified | |
| (TS) Turning Space | Detectable Warning Surface | T.C. = Top of Curb
B.C. = Bottom of Curb | Pedestrian Push Button Pedestal | |


NOT FOR
CONSTRUCTION

RECOMMENDED FOR APPROVAL	DESIGN ENGINEER	04/01/2020	DATE
DESIGNED: NDH	04/01/2020	DRAWN: NDH	04/01/2020
CHECKED: LNB	04/01/2020	CHECKED: LNB	04/01/2020

TOWN OF CLARKSVILLE


CURB RAMP DETAILS

SCALE	BRIDGE FILE
1" = 5'	N/A
	DESIGNATION
	1700725
SURVEY BOOK	SHEETS
N/A	48 of 83
CONTRACT	PROJECT
R-40289	1700725

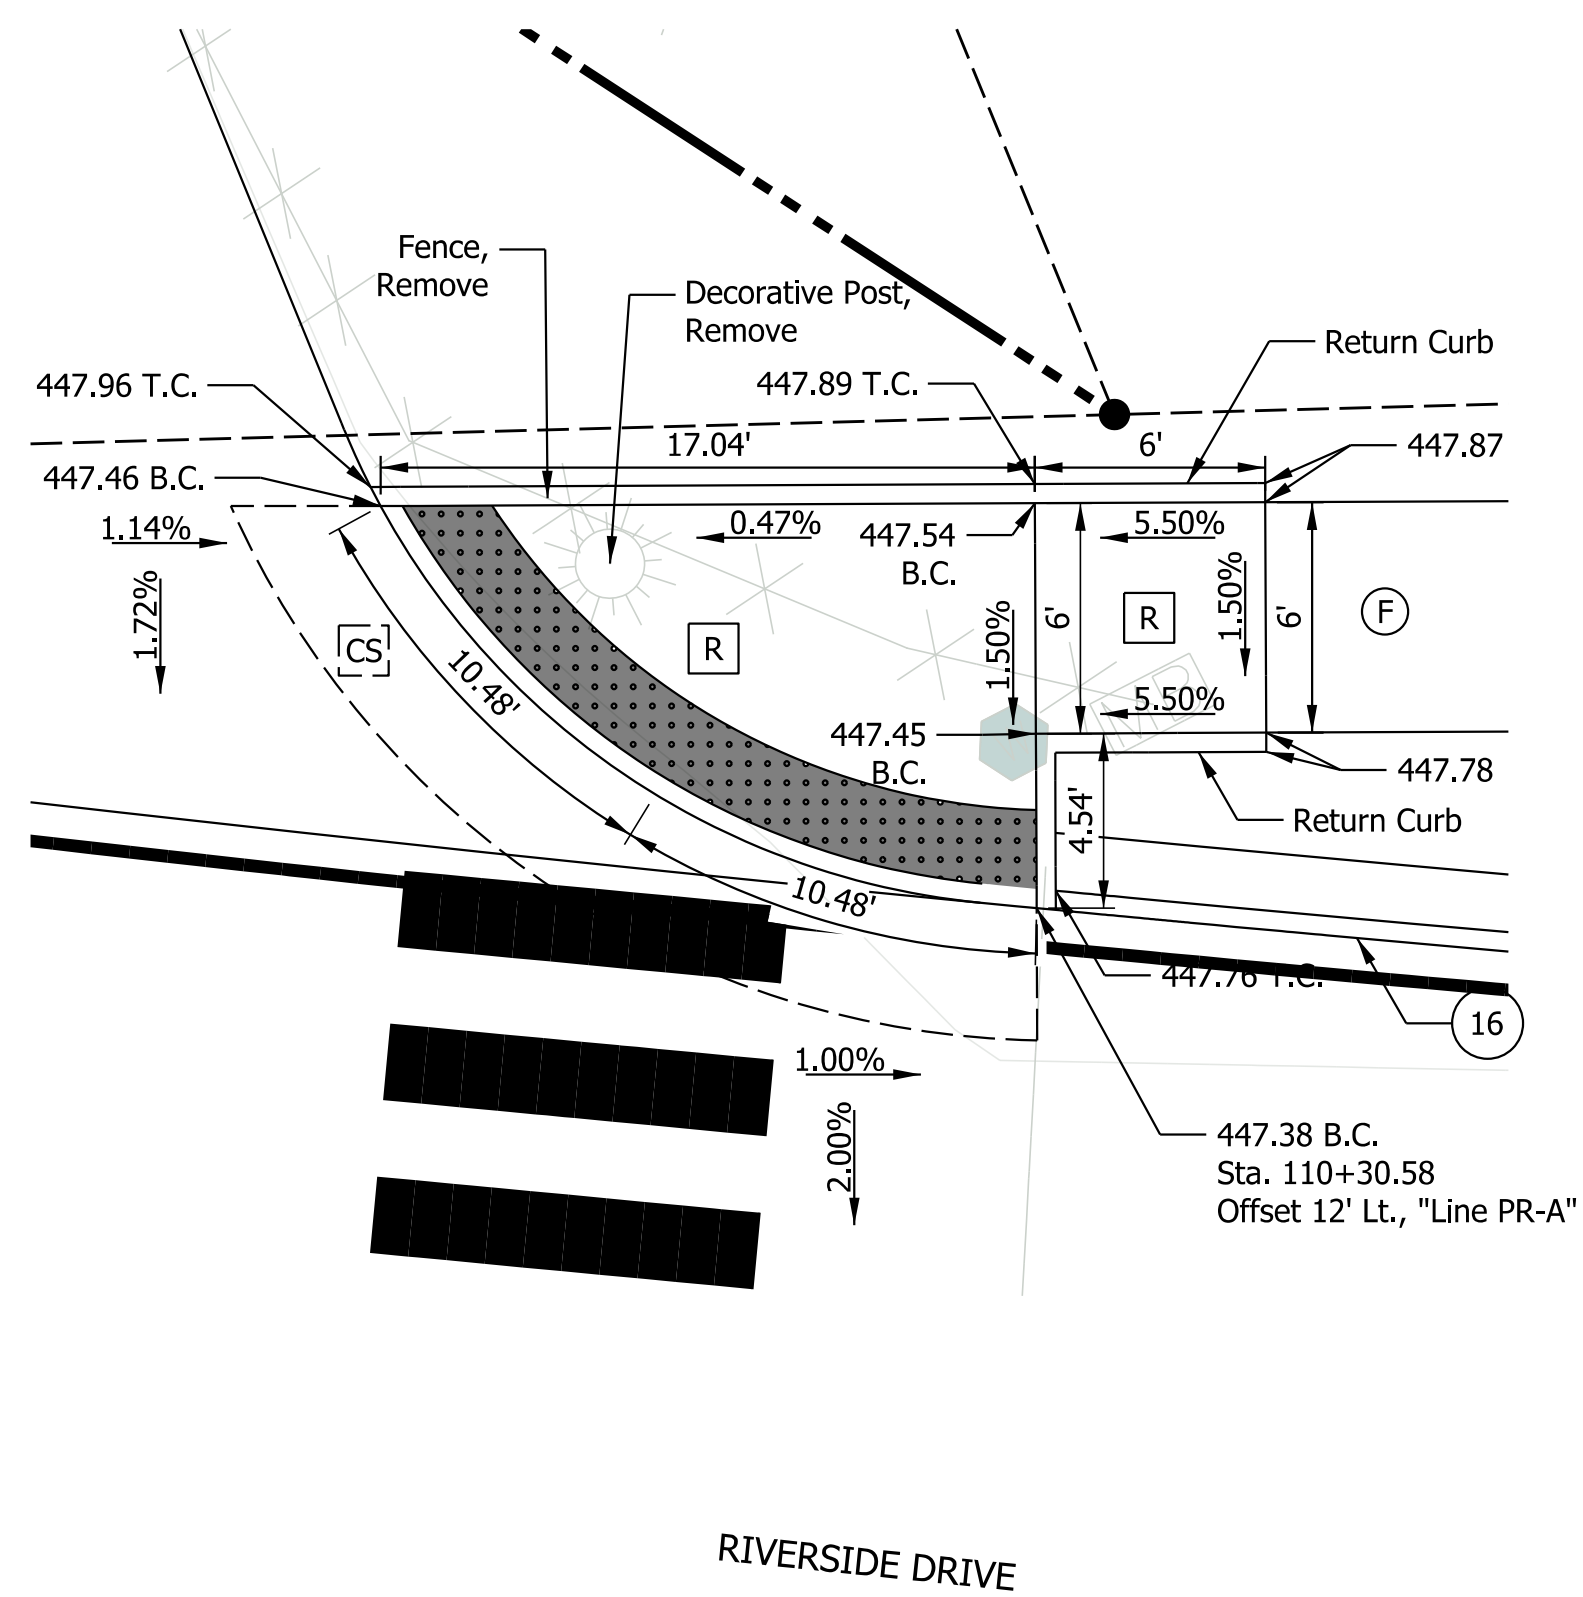

PRIVATE DRIVE AT RIVERSIDE DRIVE
STA. 110+18

Note:
1. A curb height of 1½" above roadway elevation
is located at the private drive.

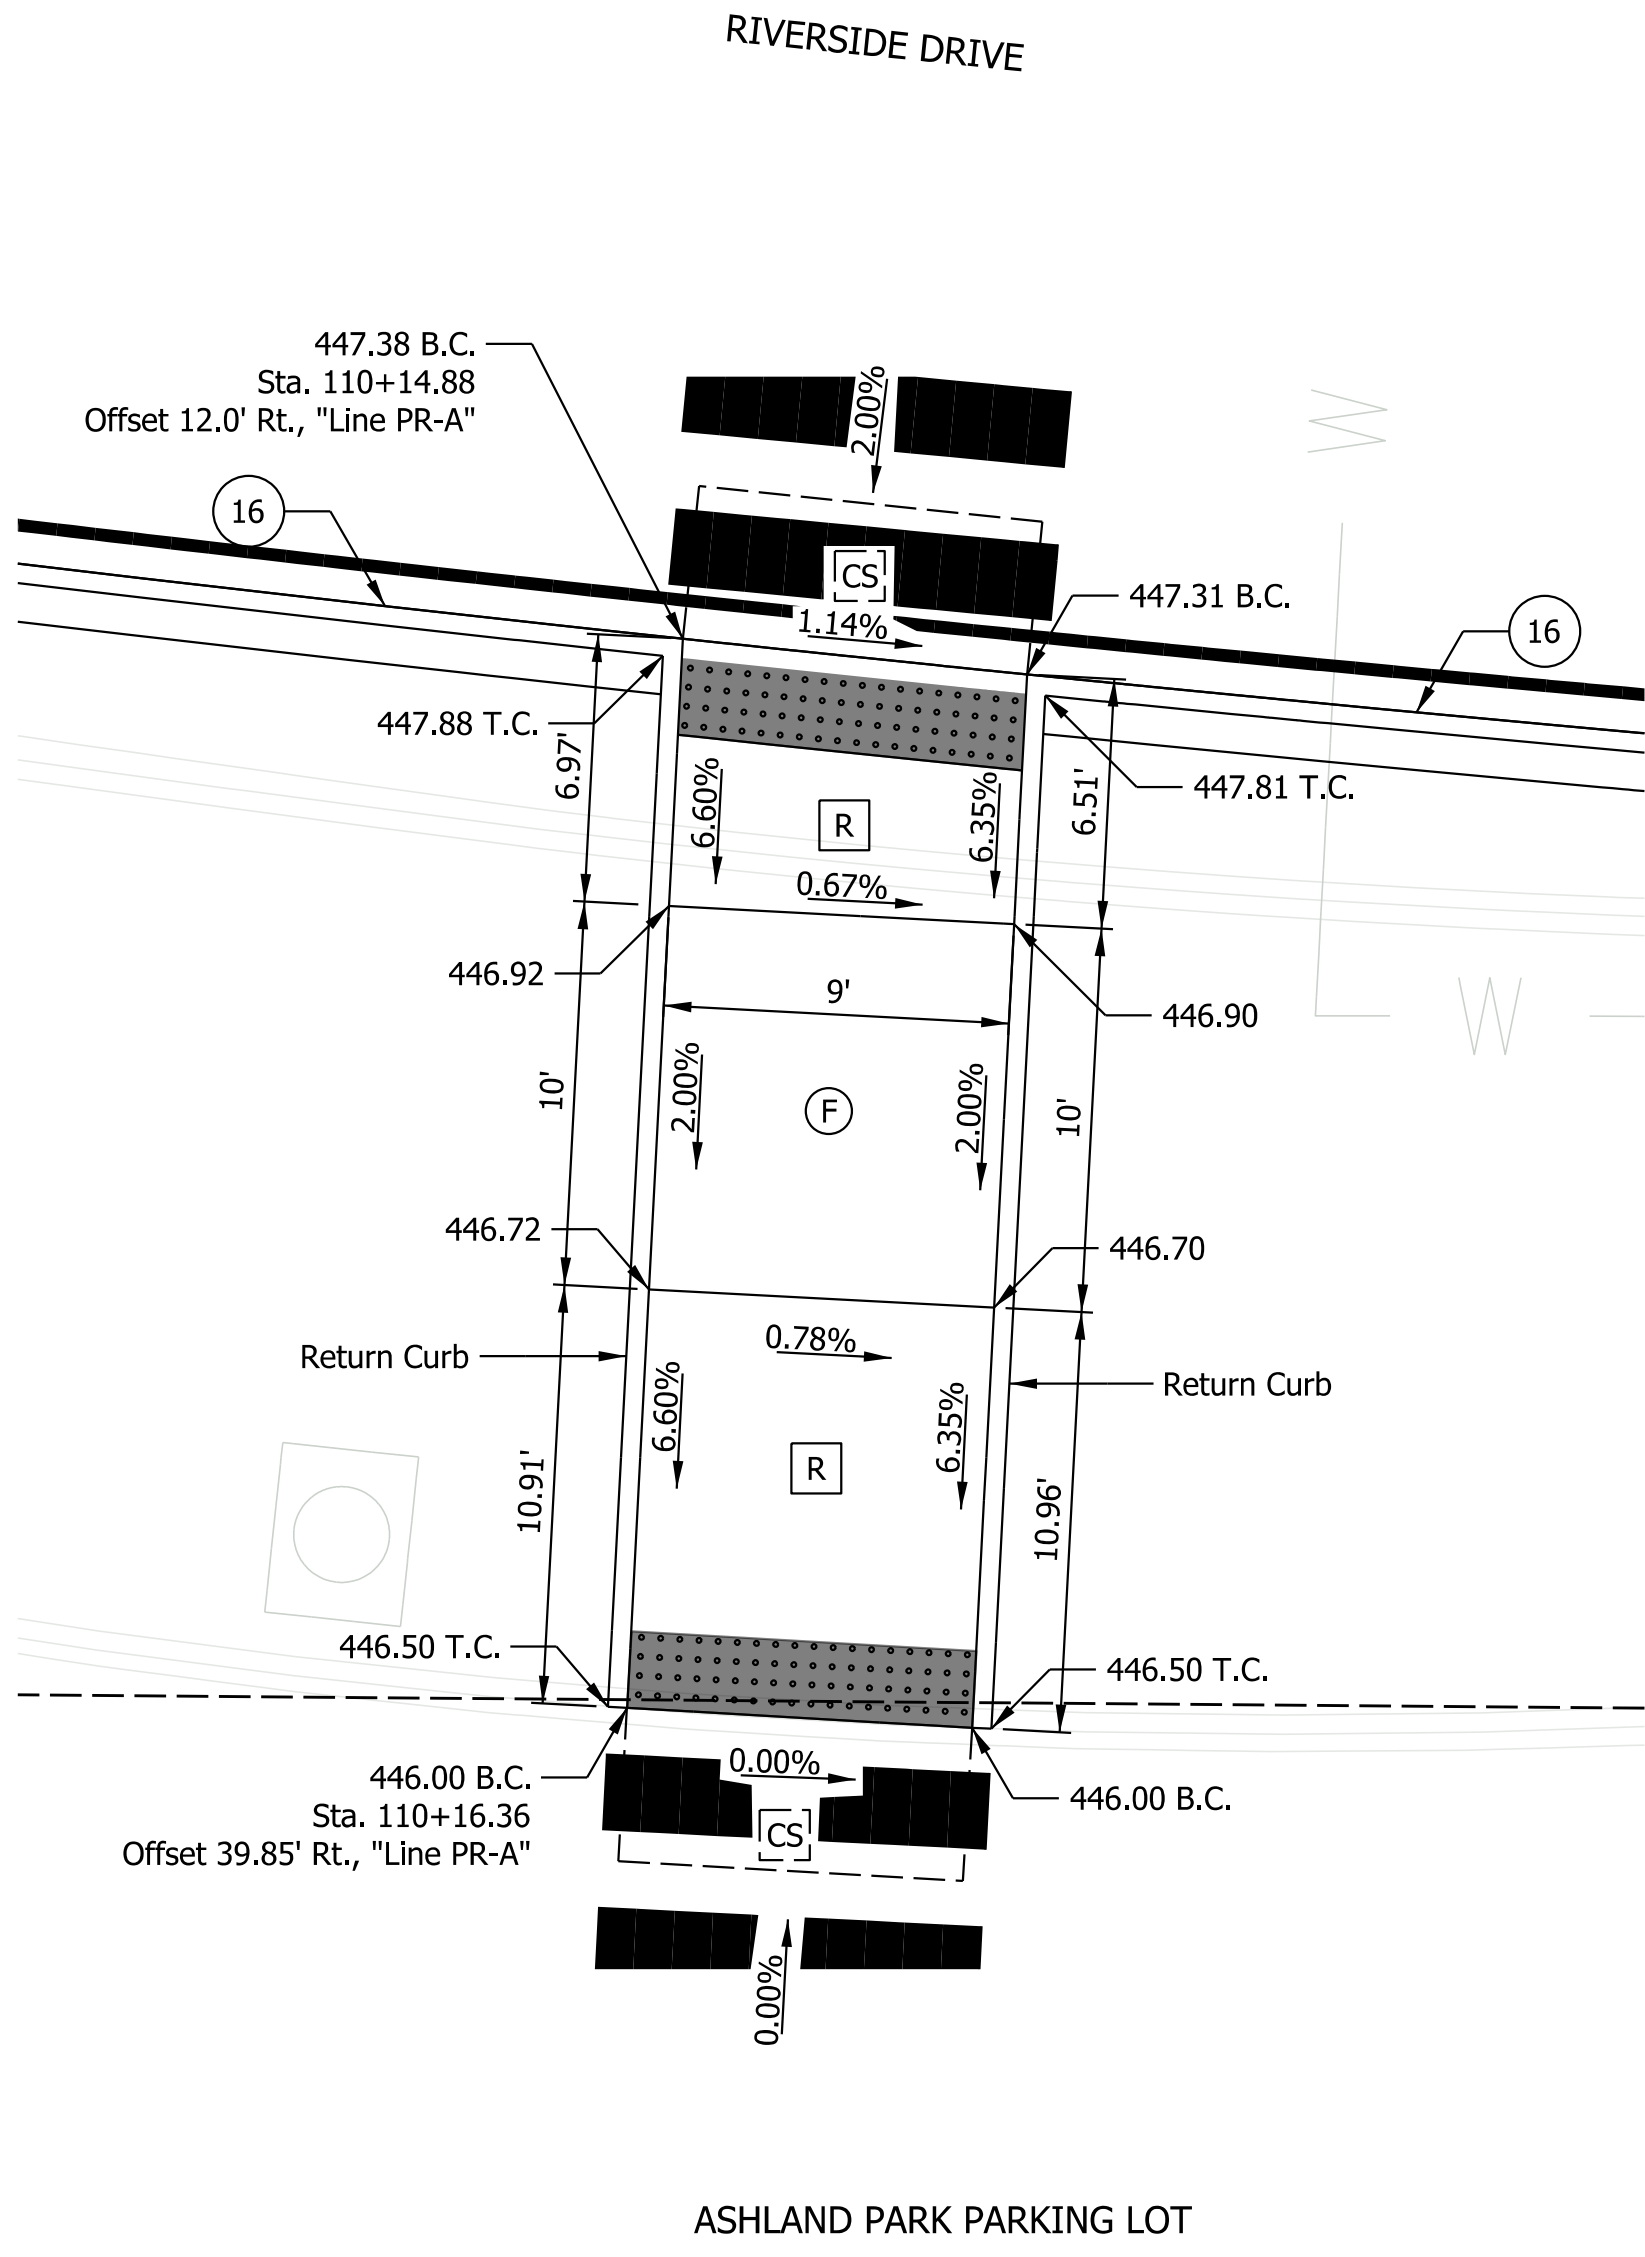

ASHLAND PARK AT RIVERSIDE DRIVE
STA. 110+19

Legend:

- | | | | | |
|-------------------------|----------------------------------|---|---------------------------------------|-----------------------|
| (F) Sidewalk, Concrete | (15) Curb and Gutter, Concrete | (CS) Clear Space | (13) Curb, Concrete | ----- Pedestrian Path |
| (R) Curb Ramp, Concrete | (FS) Flared Sidewalk | (X) Traffic Signal Structure | (16) Curb, Concrete, Modified | |
| (TS) Turning Space | (DWS) Detectable Warning Surface | T.C. = Top of Curb
B.C. = Bottom of Curb | (PBP) Pedestrian Push Button Pedestal | |



NOT FOR
CONSTRUCTION

RECOMMENDED FOR APPROVAL	DESIGN ENGINEER	04/01/2020	DATE
DESIGNED: NDH	04/01/2020	DRAWN: NDH	04/01/2020
CHECKED: LNB	04/01/2020	CHECKED: LNB	04/01/2020

TOWN OF CLARKSVILLE

CURB RAMP DETAILS

SCALE	BRIDGE FILE
1" = 5'	N/A
	DESIGNATION
	1700725
SURVEY BOOK	SHEETS
N/A	49 of 83
CONTRACT	PROJECT
R-40289	1700725

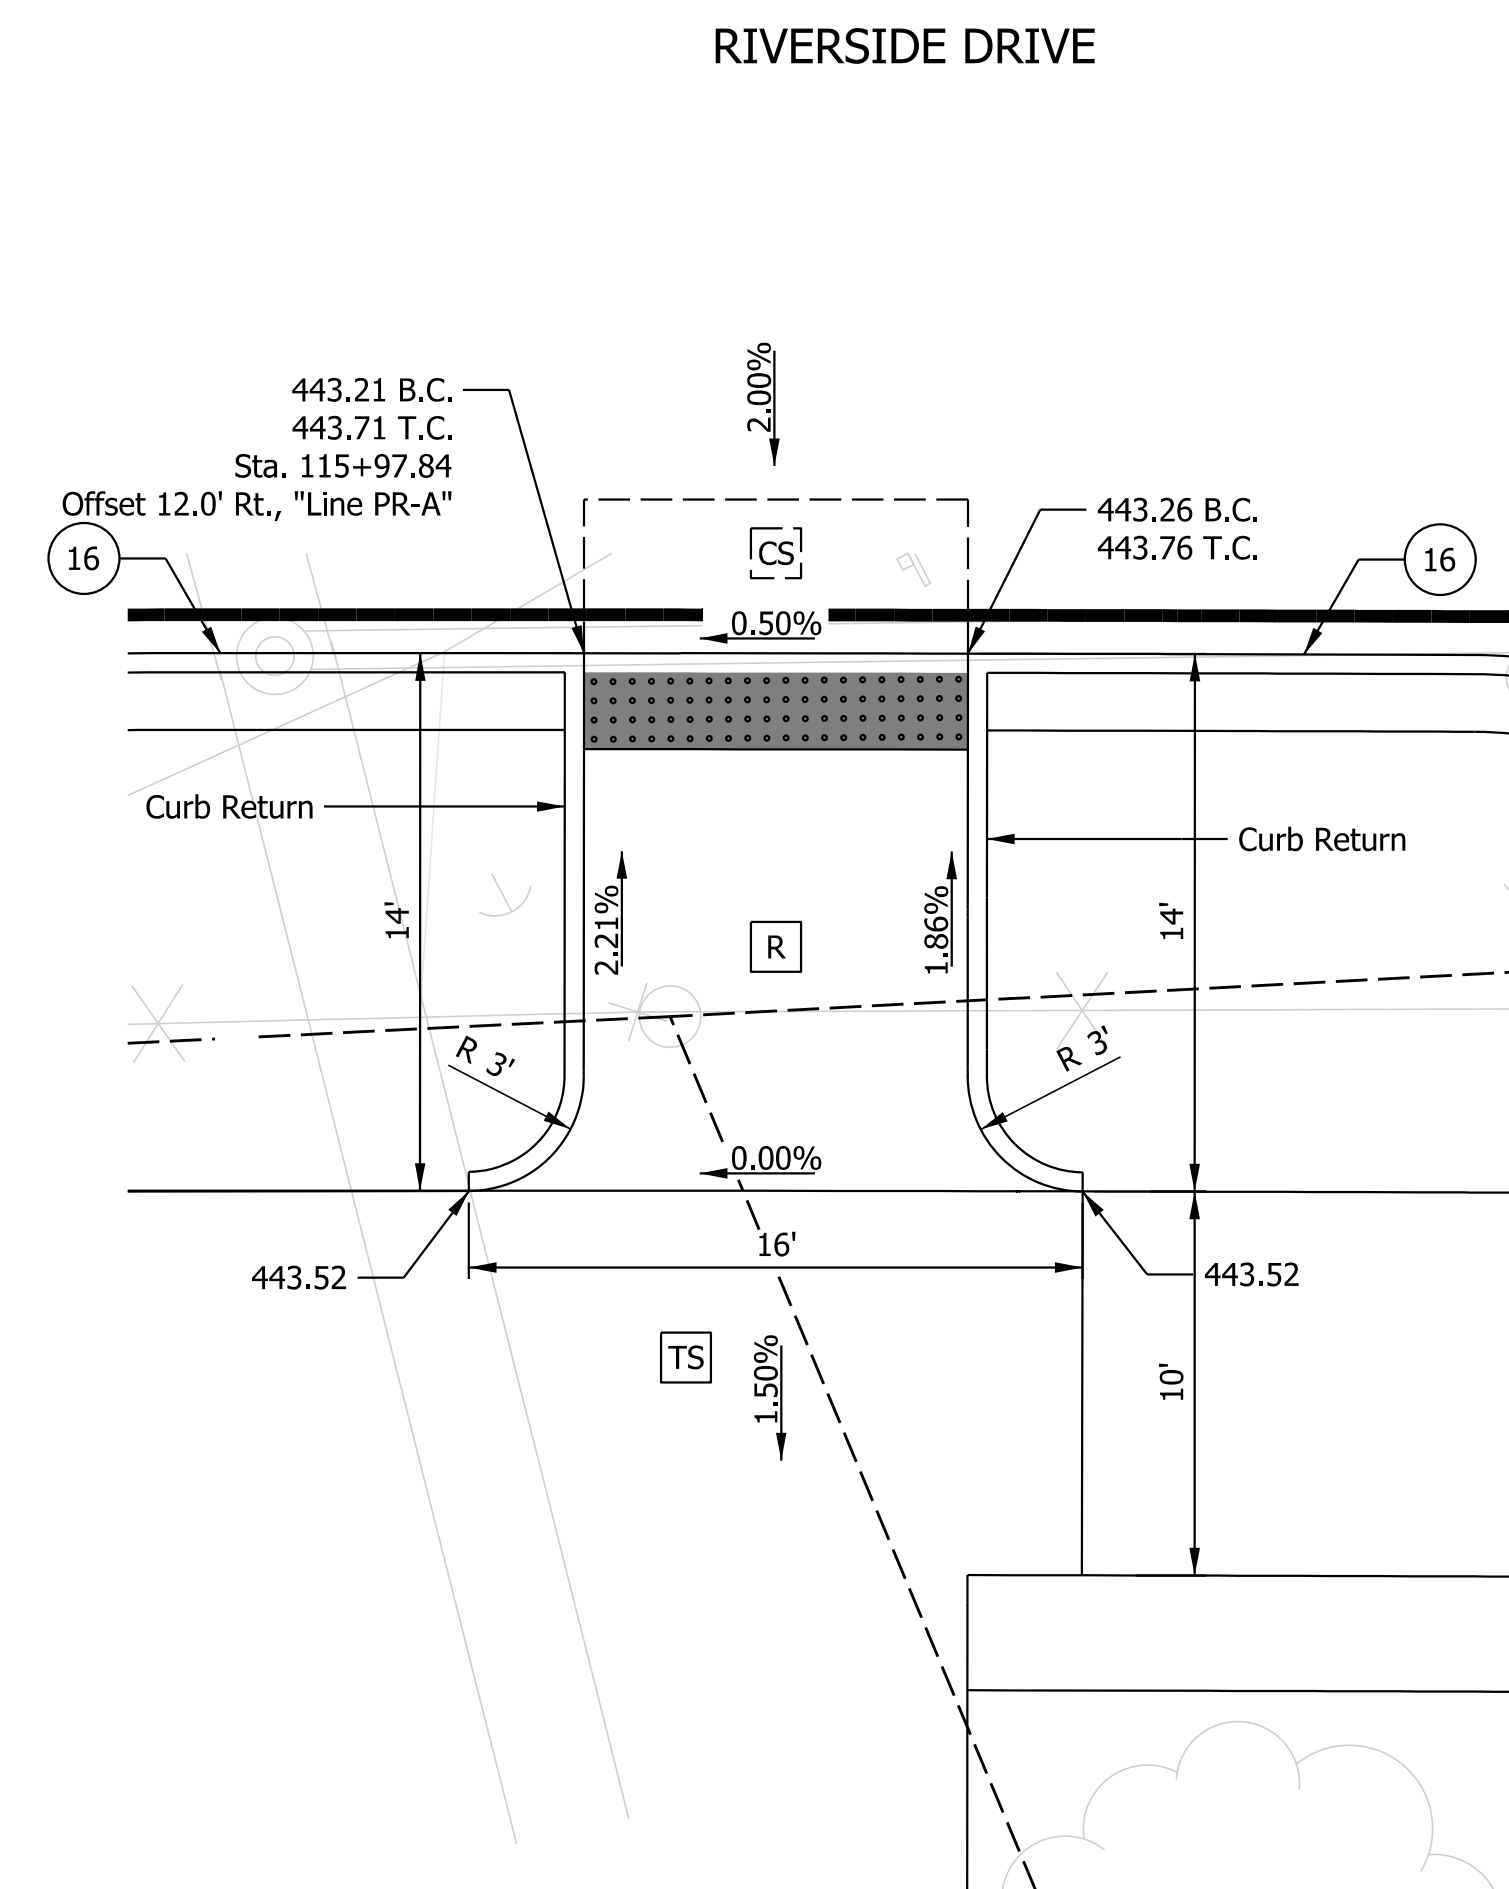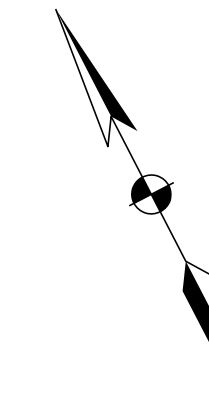


SOUTH SIDE OF RIVERSIDE DRIVE AT WOERNER AVENUE
STA. 116+03

 Sidewalk, Concrete	 Curb and Gutter, Concrete	 Clear Space	 Curb, Concrete	----- Pedestrian Path
 Curb Ramp, Concrete	 Flared Sidewalk	 Traffic Signal Structure	 Curb, Concrete, Modified	
 Turning Space	 Detectable Warning Surface	T.C. = Top of Curb B.C. = Bottom of Curb	 Pedestrian Push Button	
			 Pedestal	

NOT FOR
CONSTRUCTION


RECOMMENDED FOR APPROVAL _____ DESIGN ENGINEER _____ DATE _____	TOWN OF CLARKSVILLE			SCALE	BRIDGE FILE				
				1" = 5'	N/A				
				DESIGNATION					
					1700725				
DESIGNED: _NDH_ 04/01/2020	DRAWN: _NDH_ 04/01/2020	CURB RAMP DETAILS			SURVEY BOOK		SHEETS		
					N/A		50	of	83
CHECKED: _LNB_ 04/01/2020	CHECKED: _LNB_ 04/01/2020				CONTRACT		PROJECT		
					R-40289		1700725		

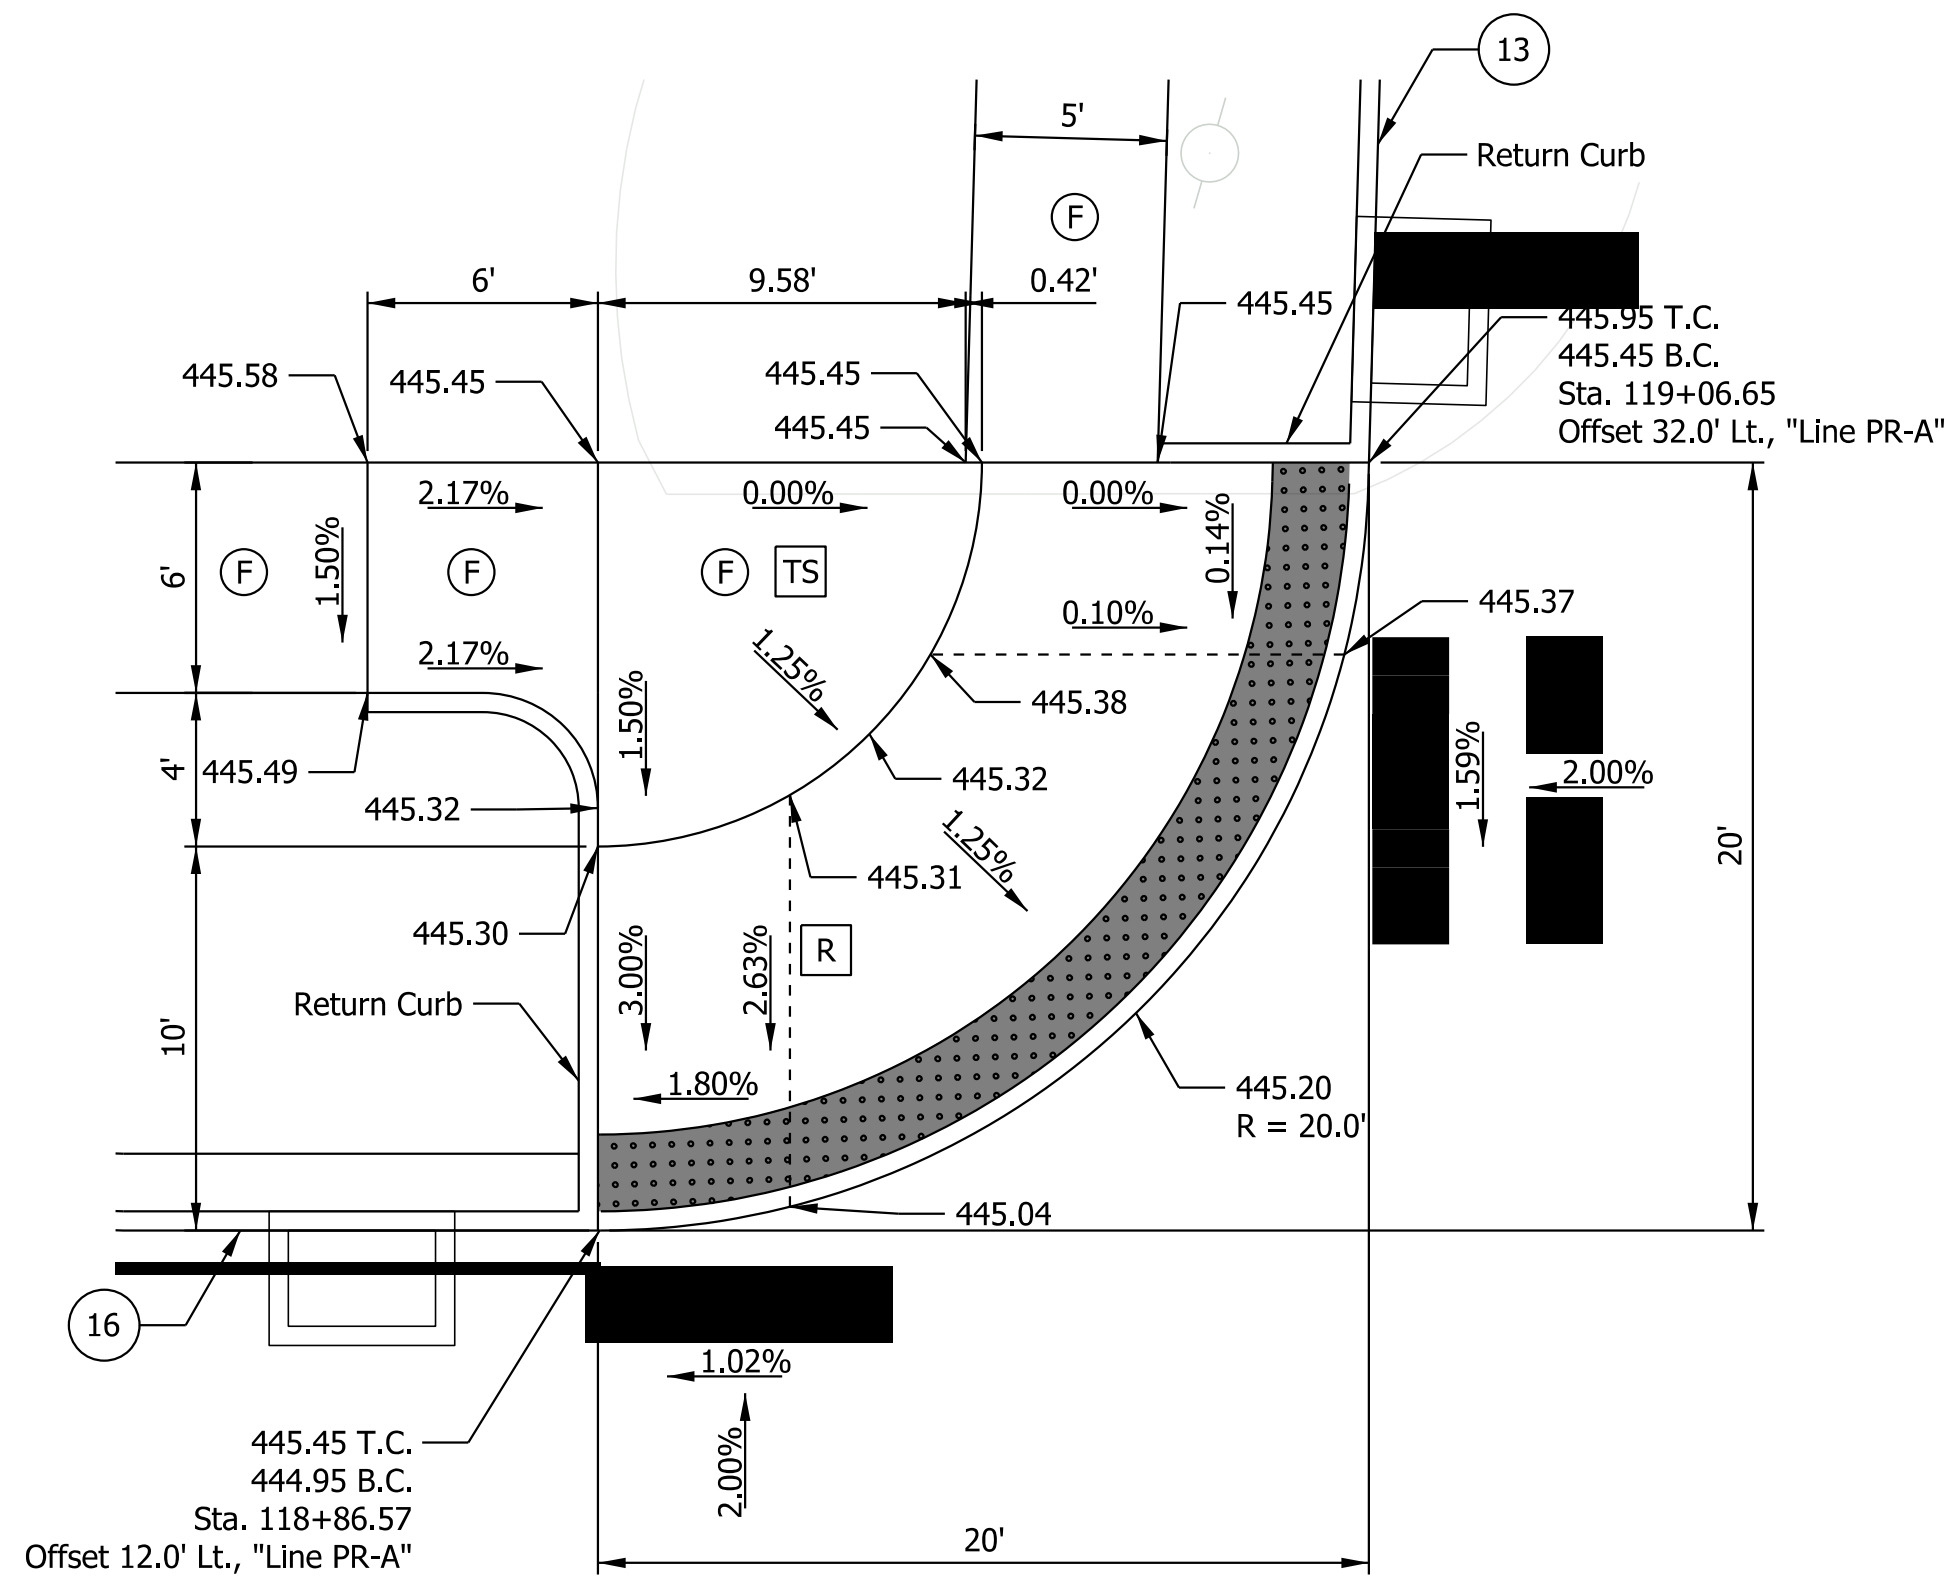

MARKET STREET

RIVERSIDE DRIVE

NORTHWEST CORNER
MARKET STREET AT RIVERSIDE DRIVE

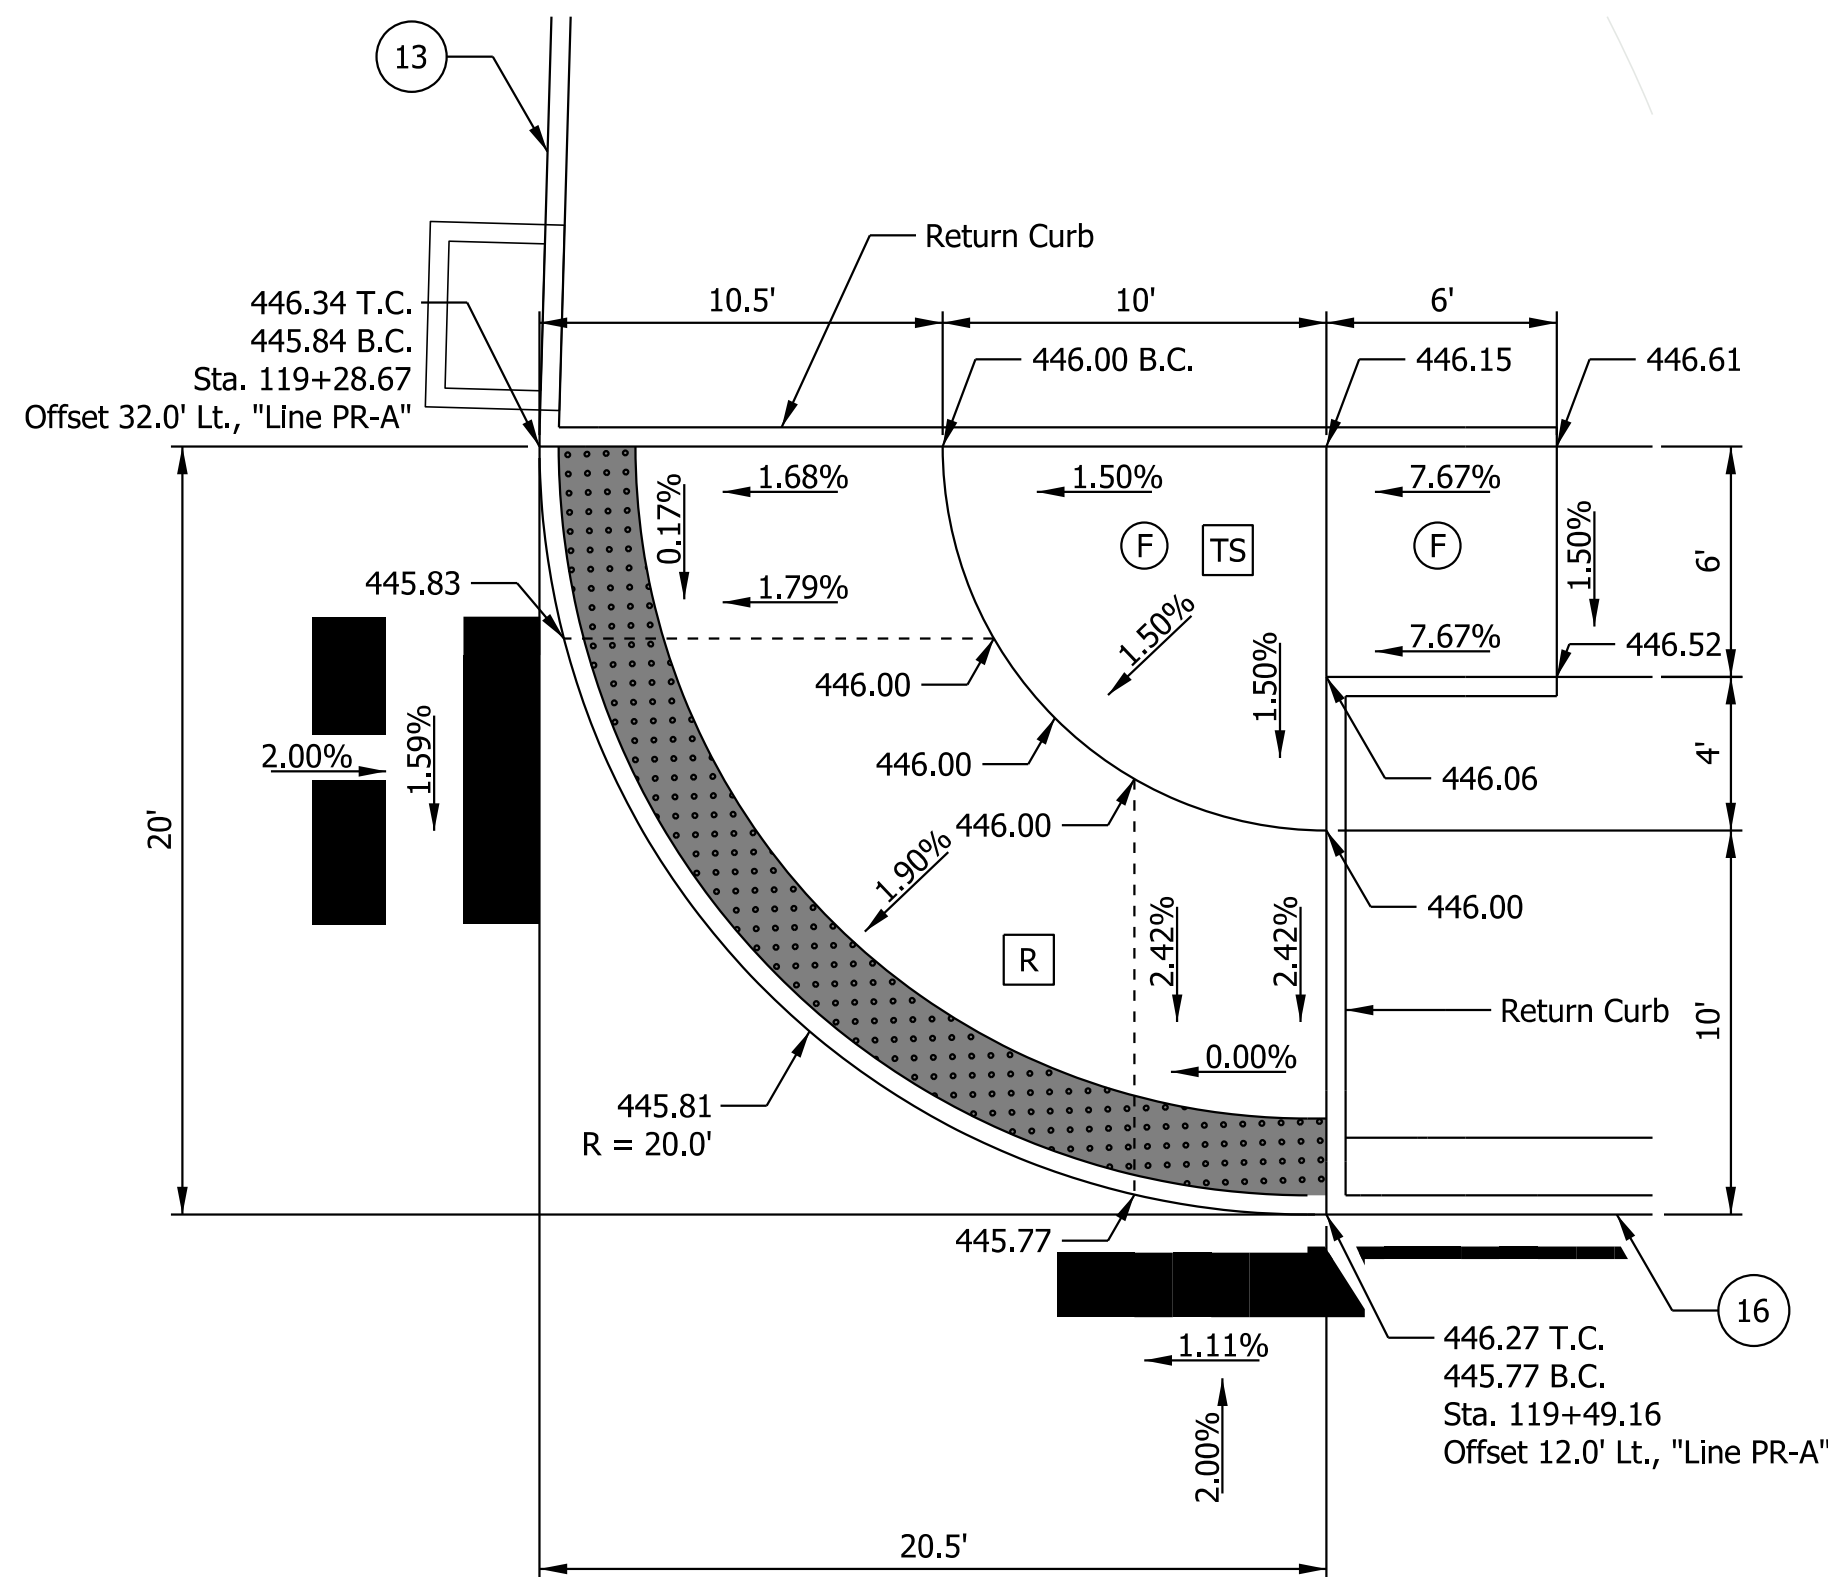

MARKET STREET

RIVERSIDE DRIVE

NORTHEAST CORNER
MARKET STREET AT RIVERSIDE DRIVE

Legend:

- Ⓕ

Sidewalk, Concrete

Ⓖ

Curb and Gutter, Concrete

CS

Clear Space

Ⓒ

Curb, Concrete

Pedestrian Path
- Ⓓ

Curb Ramp, Concrete

FS

Flared Sidewalk

⬛

Traffic Signal Structure

Ⓖ

Curb, Concrete, Modified

⬛

Pedestrian Push Button Pedestal
- TS

Turning Space

⬛

Detectable Warning Surface

T.C. = Top of Curb
B.C. = Bottom of Curb



NOT FOR
CONSTRUCTION

RECOMMENDED FOR APPROVAL		04/01/2020	
DESIGN ENGINEER		DATE	
DESIGNED: NDH	04/01/2020	DRAWN: NDH	04/01/2020
CHECKED: LNB	04/01/2020	CHECKED: LNB	04/01/2020

TOWN OF CLARKSVILLE

CURB RAMP DETAILS

SCALE		BRIDGE FILE	
1" = 5'		N/A	
		DESIGNATION	
		1700725	
SURVEY BOOK		SHEETS	
N/A		51 of	83
CONTRACT		PROJECT	
R-40289		1700725	

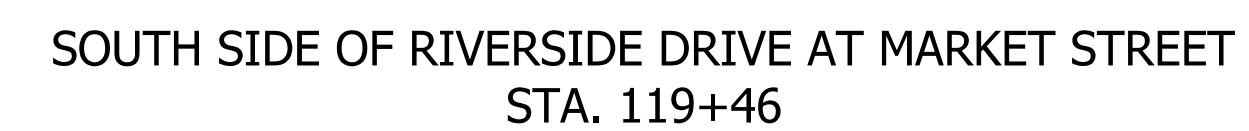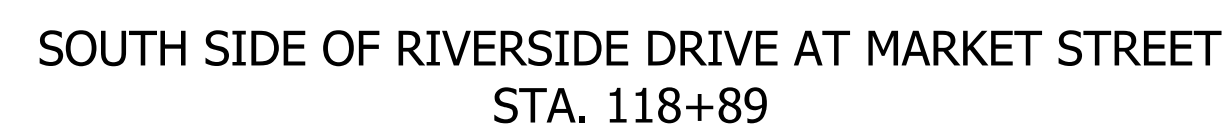



 Sidewalk, Concrete	 Curb and Gutter, Concrete	 Clear Space	 Curb, Concrete	----- Pedestrian Path
 Curb Ramp, Concrete	 Flared Sidewalk	 Traffic Signal Structure	 Curb, Concrete, Modified	
 Turning Space	 Detectable Warning Surface	T.C. = Top of Curb B.C. = Bottom of Curb	 Pedestrian Push Button Pedestal	

NOT FOR
CONSTRUCTION

RECOMMENDED FOR APPROVAL _____		04/01/2020	
		DATE	
DESIGNED: <u>NDH</u> 04/01/2020		DRAWN: <u>NDH</u> 04/01/2020	
CHECKED: <u>LNB</u> 04/01/2020		CHECKED: <u>LNB</u> 04/01/2020	



CURB RAMP DETAILS

SCALE	BRIDGE FILE		
1" = 5'	N/A		
	DESIGNATION		
	1700725		
SURVEY BOOK	SHEETS		
N/A	52	of	83
CONTRACT	PROJECT		
R-40289	1700725		

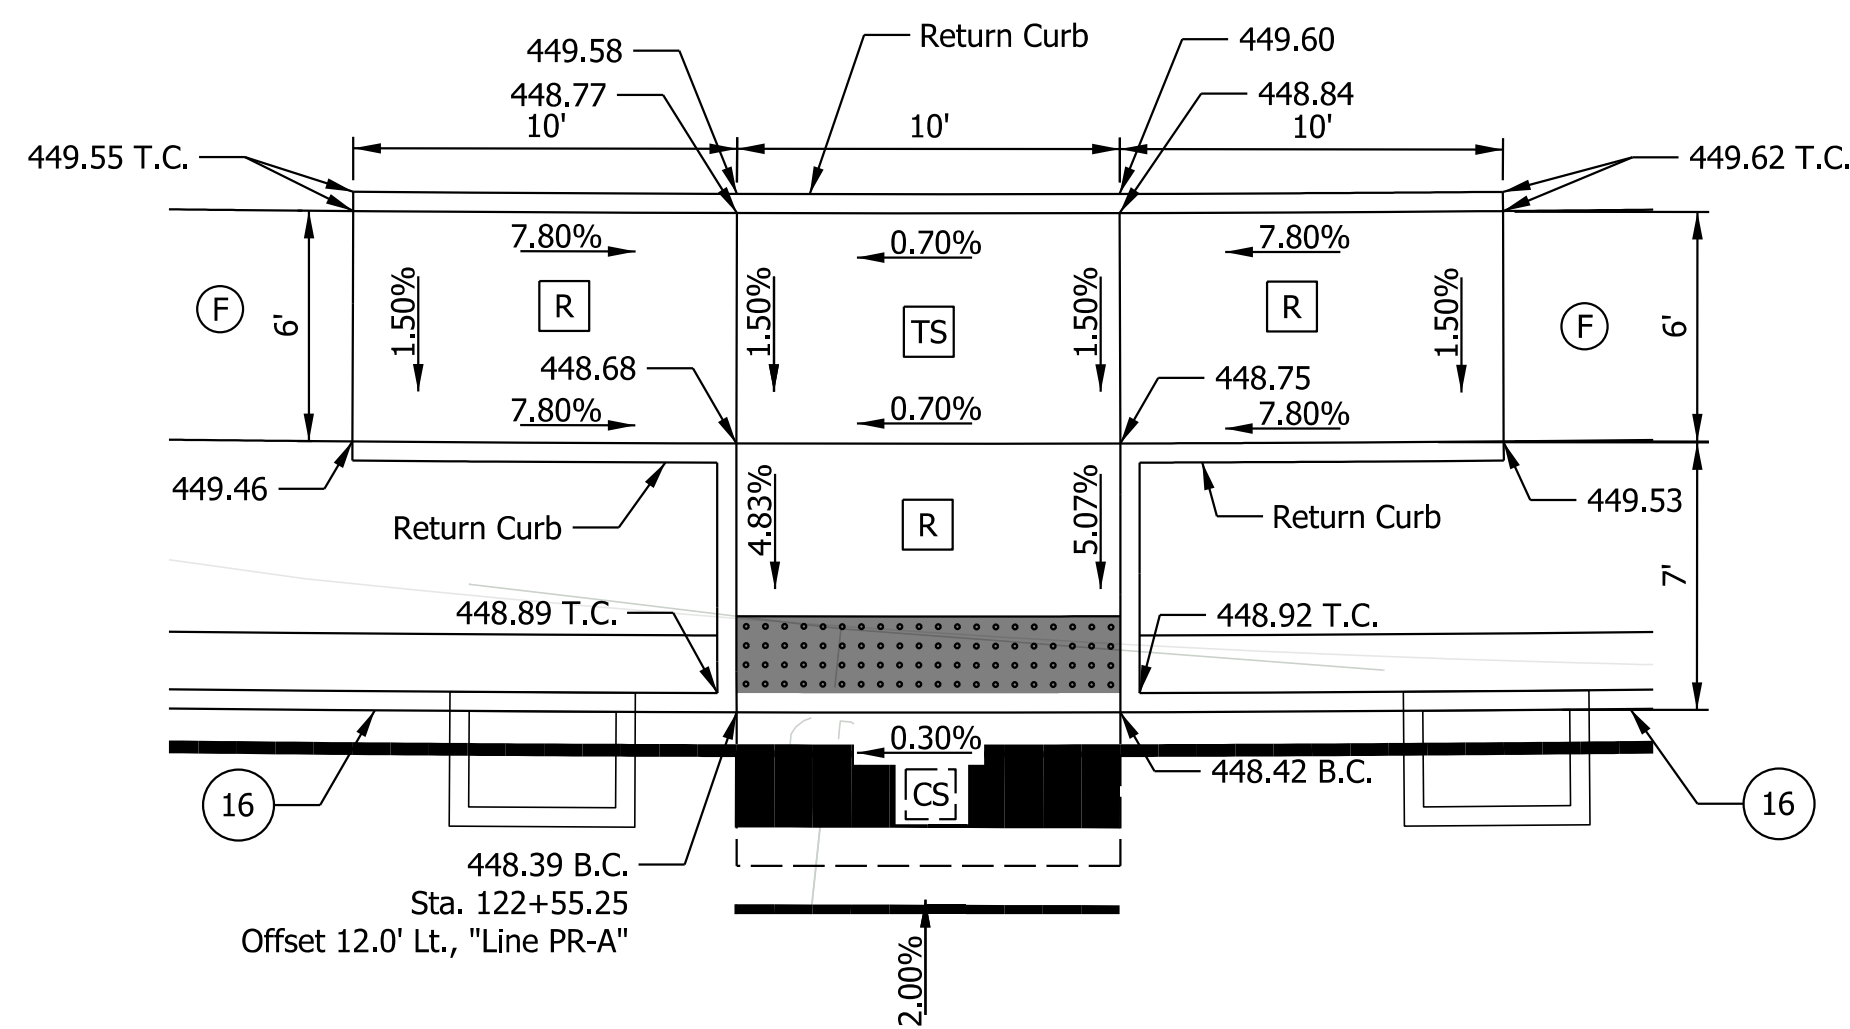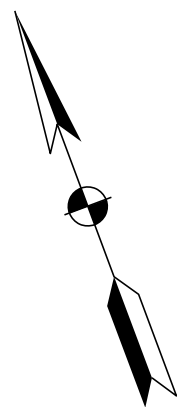

RIVERSIDE DRIVE

NORTH SIDE OF RIVERSIDE DRIVE
STA. 122+60

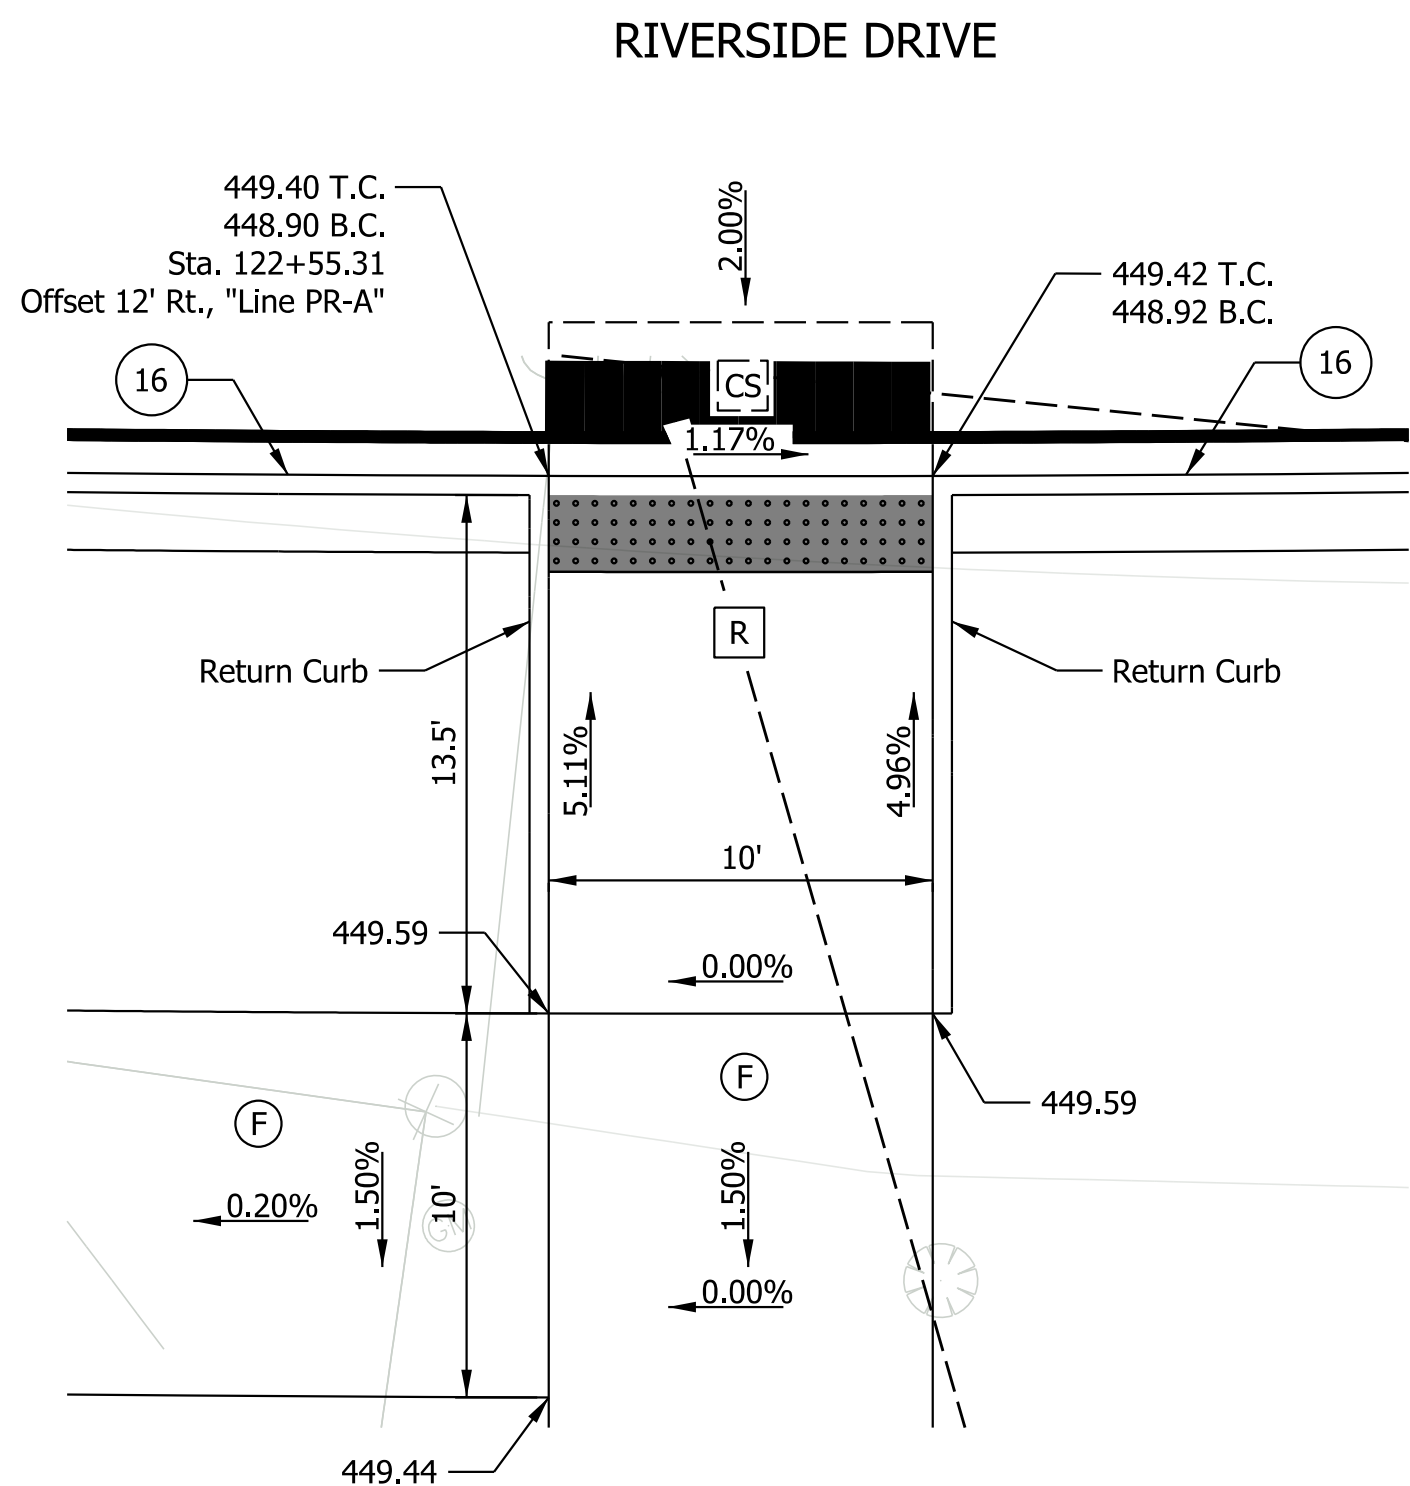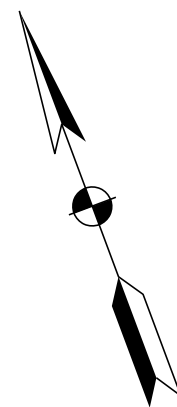

SOUTH SIDE OF RIVERSIDE DRIVE
STA. 122+60

Legend:

- | | | | | |
|-------------------------|--------------------------------|---|-------------------------------------|-----------------------|
| (F) Sidewalk, Concrete | (15) Curb and Gutter, Concrete | (CS) Clear Space | (13) Curb, Concrete | ----- Pedestrian Path |
| (R) Curb Ramp, Concrete | (FS) Flared Sidewalk | (X) Traffic Signal Structure | (16) Curb, Concrete, Modified | |
| (TS) Turning Space | (D) Detectable Warning Surface | T.C. = Top of Curb
B.C. = Bottom of Curb | (P) Pedestrian Push Button Pedestal | |


NOT FOR
CONSTRUCTION

RECOMMENDED FOR APPROVAL		DESIGN ENGINEER		04/01/2020	
DESIGNED: NDH		DRAWN: NDH		04/01/2020	
CHECKED: LNB		CHECKED: LNB		04/01/2020	


TOWN OF CLARKSVILLE

CURB RAMP DETAILS


SCALE		BRIDGE FILE	
1" = 5'		N/A	
		DESIGNATION	
		1700725	
SURVEY BOOK		SHEETS	
N/A		53	of 83
CONTRACT		PROJECT	
R-40289		1700725	

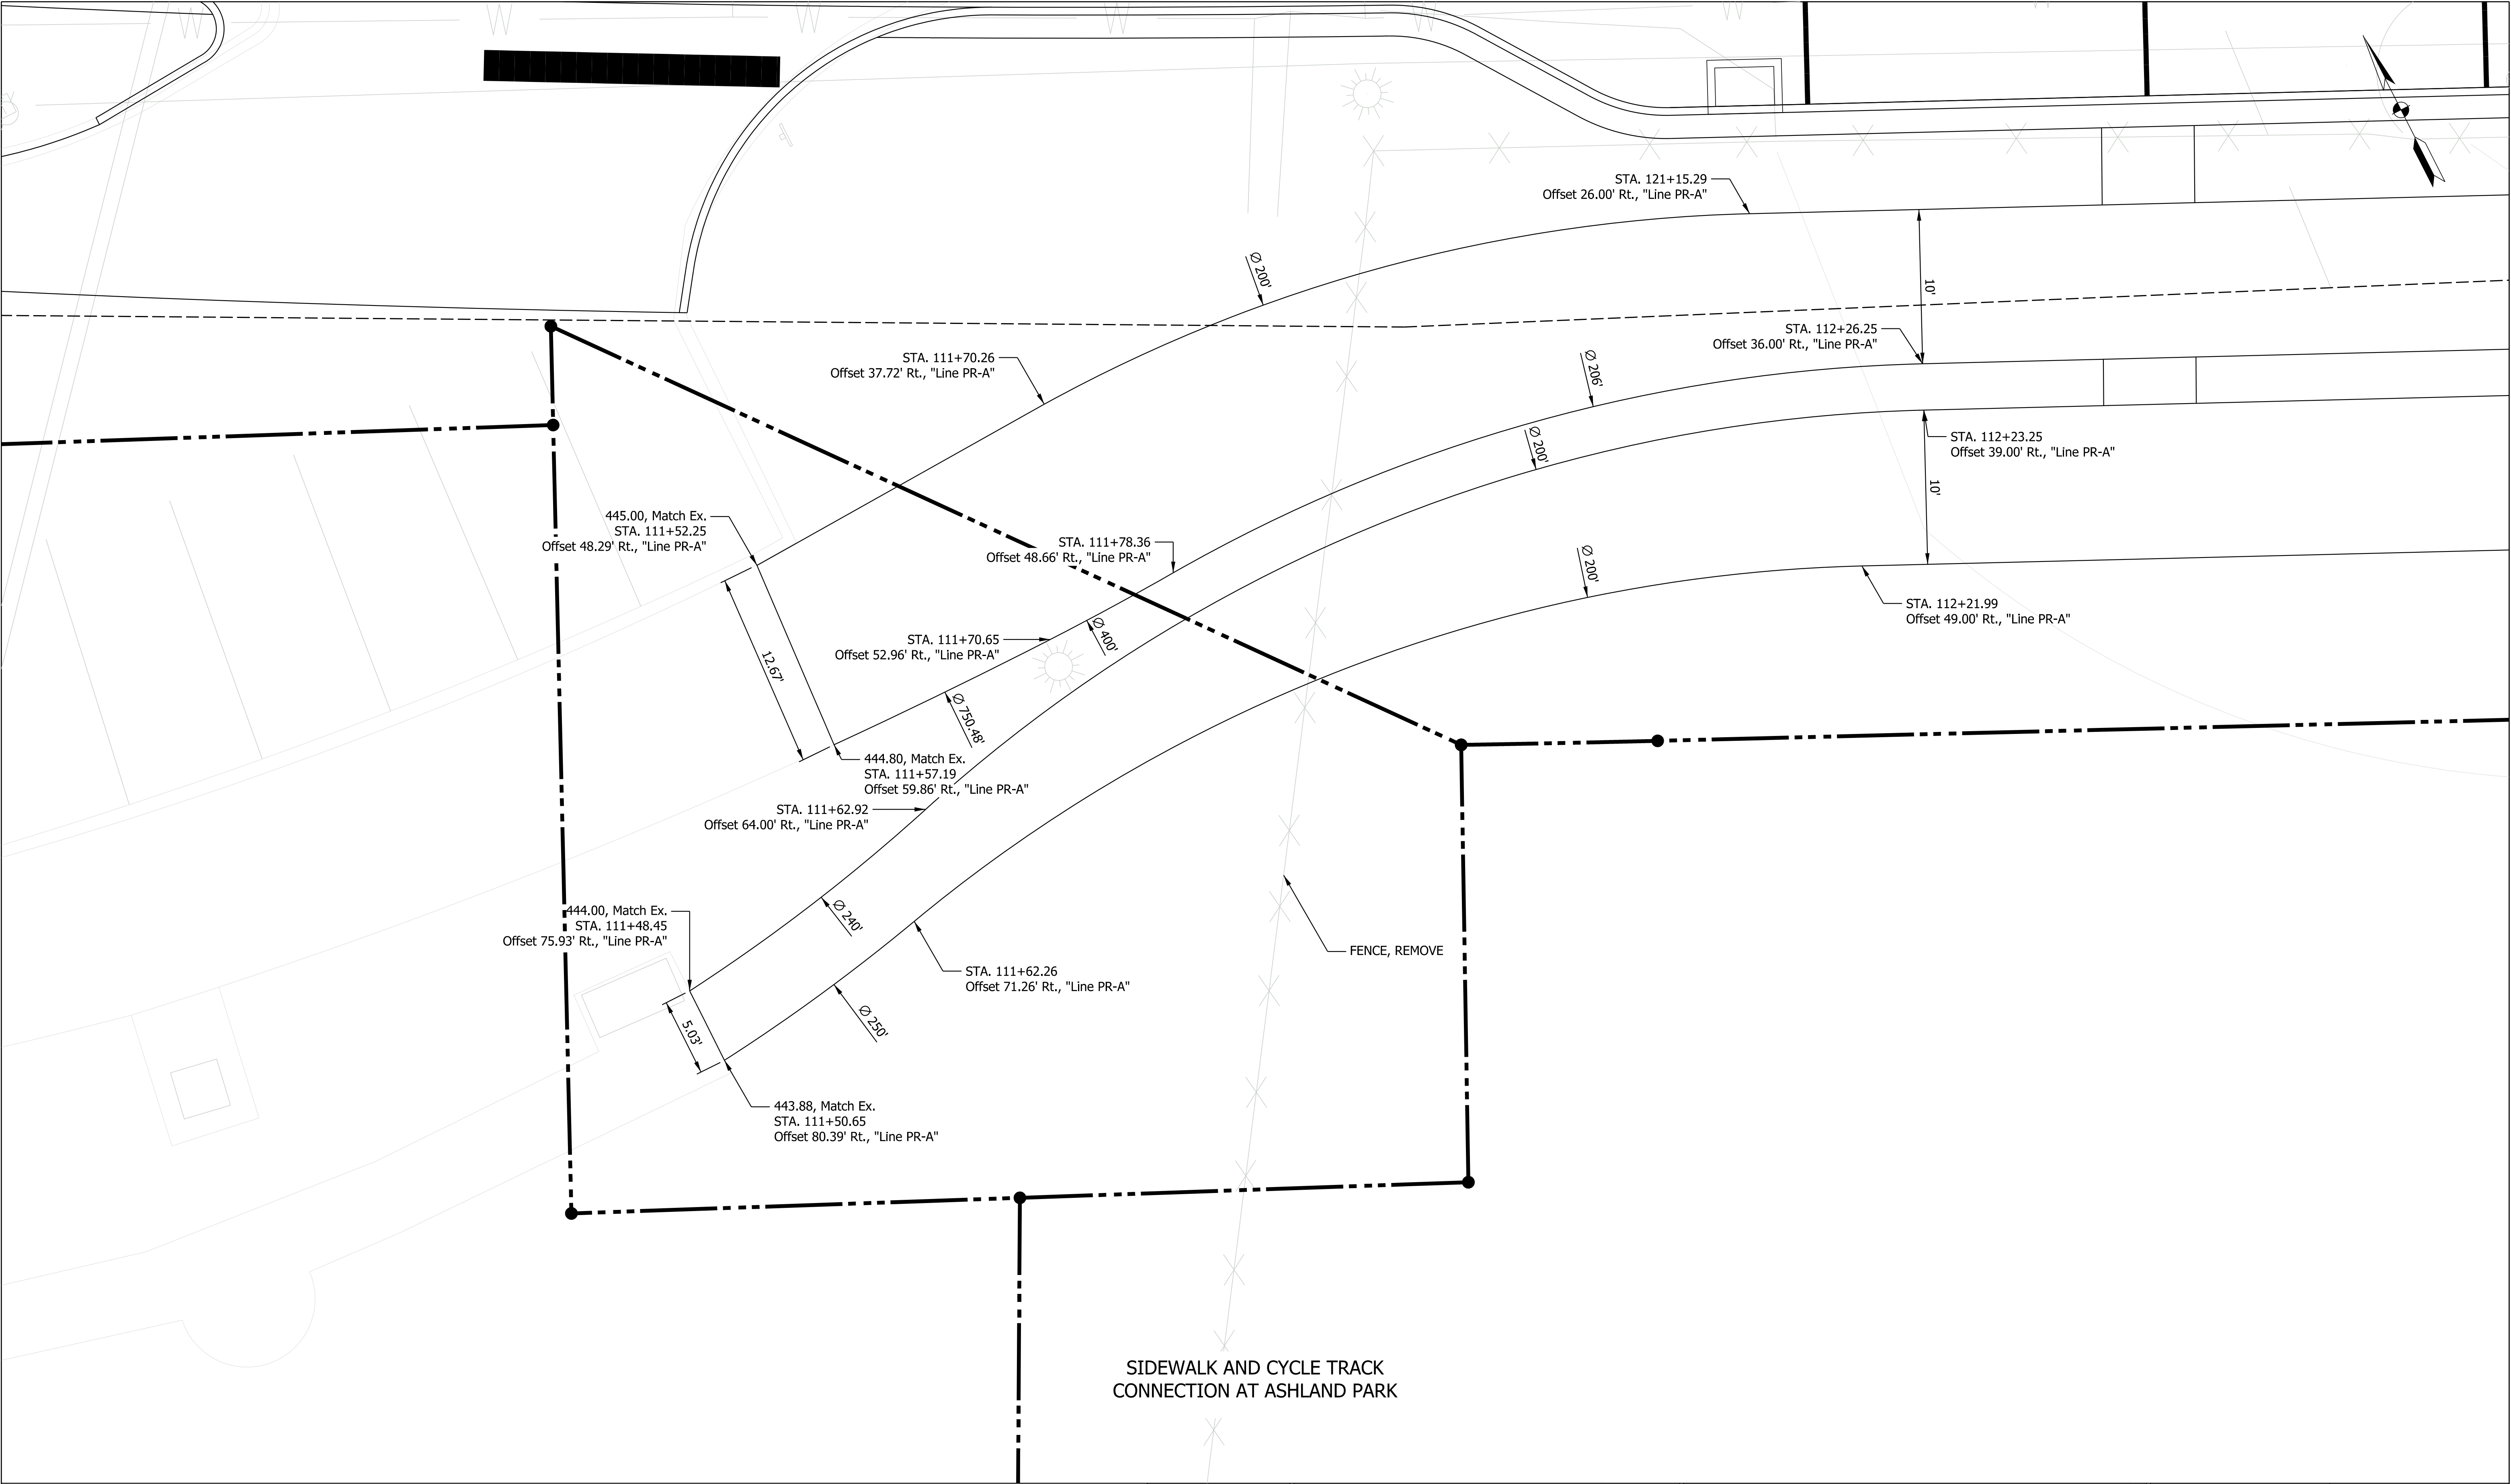


NOT FOR CONSTRUCTION	RECOMMENDED FOR APPROVAL _____		DESIGN ENGINEER _____		TOWN OF CLARKSVILLE		SCALE 1" = 5'		BRIDGE FILE N/A	
									DESIGNATION 1700725	
	DESIGNED: <u>NDH</u> 04/01/2020		DRAWN: <u>NDH</u> 04/01/2020		SIDEWALK DETAILS		SURVEY BOOK N/A		SHEETS 54 of 83	
	CHECKED: <u>LNB</u> 04/01/2020		CHECKED: <u>LNB</u> 04/01/2020				CONTRACT R-40289		PROJECT 1700725	

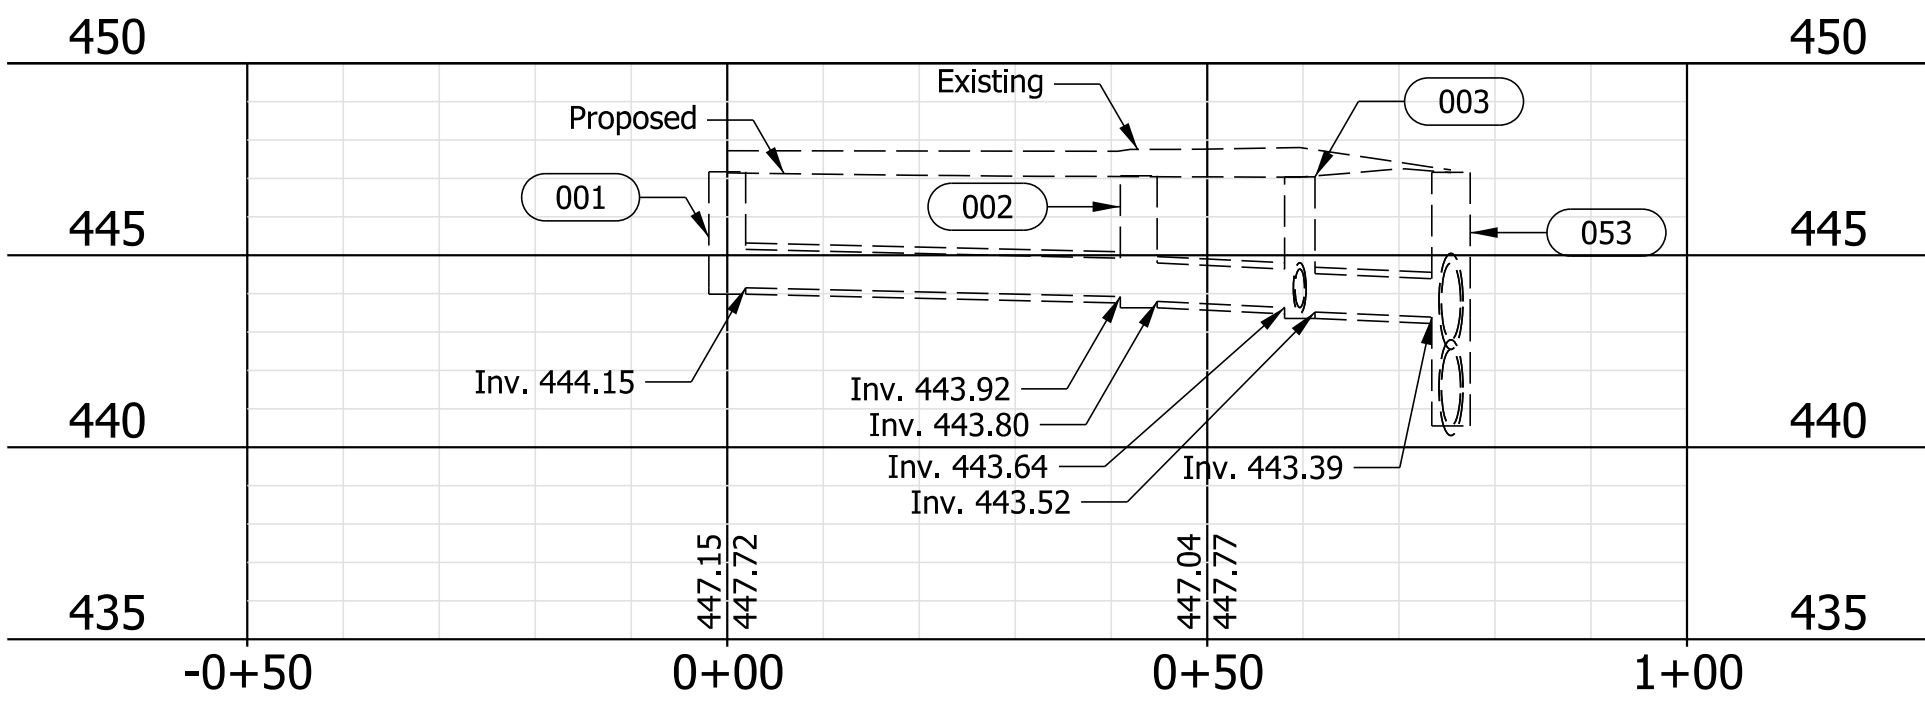


PROPOSED DRAINAGE AT STA. 107+85

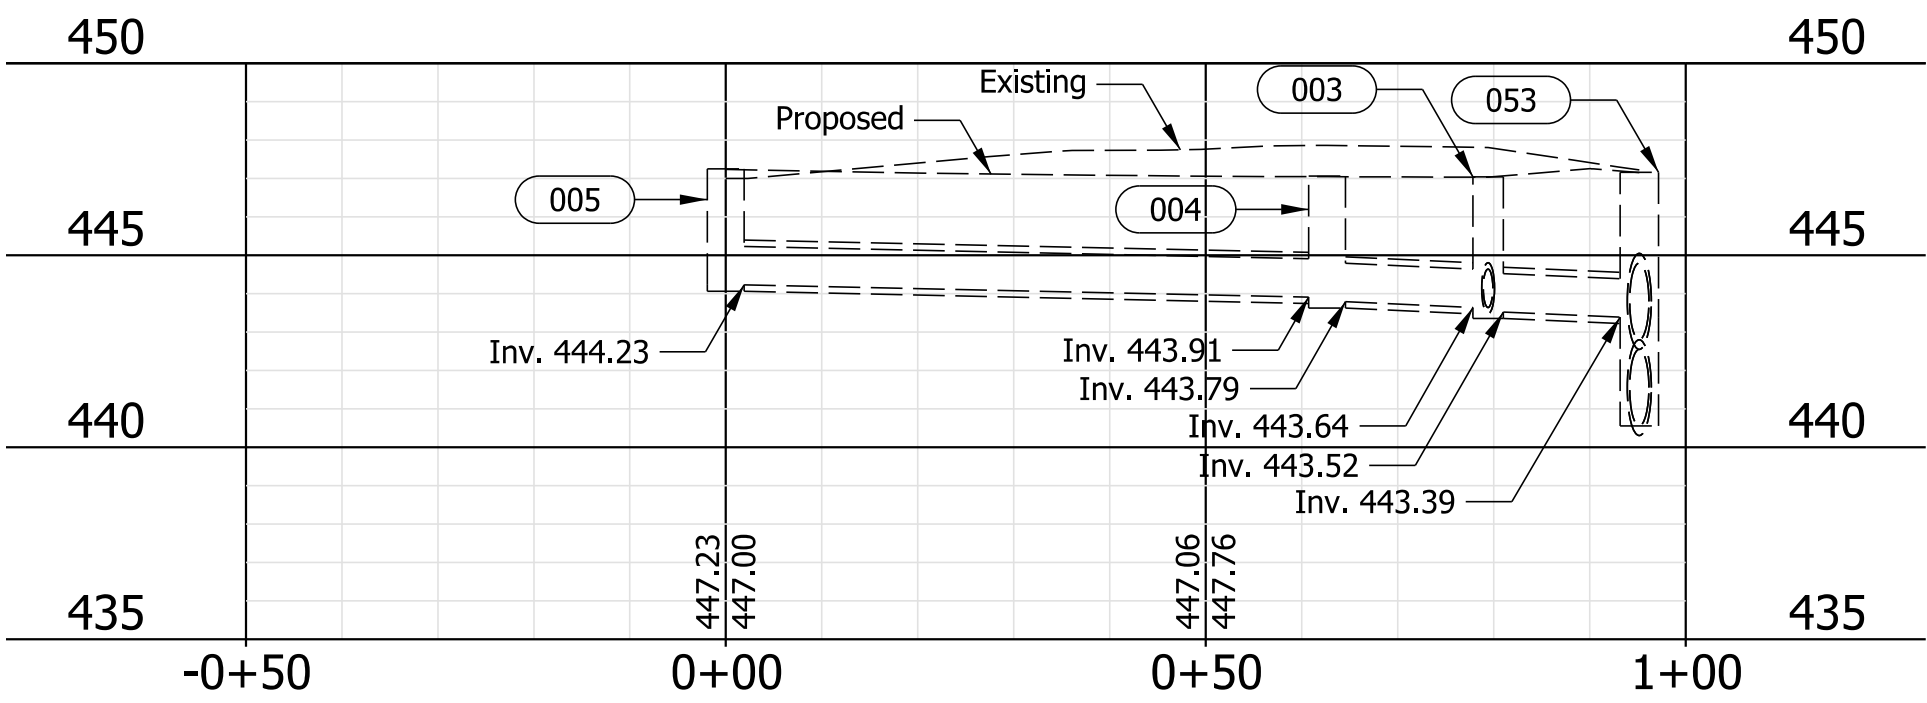


PROPOSED DRAINAGE AT STA. 109+25

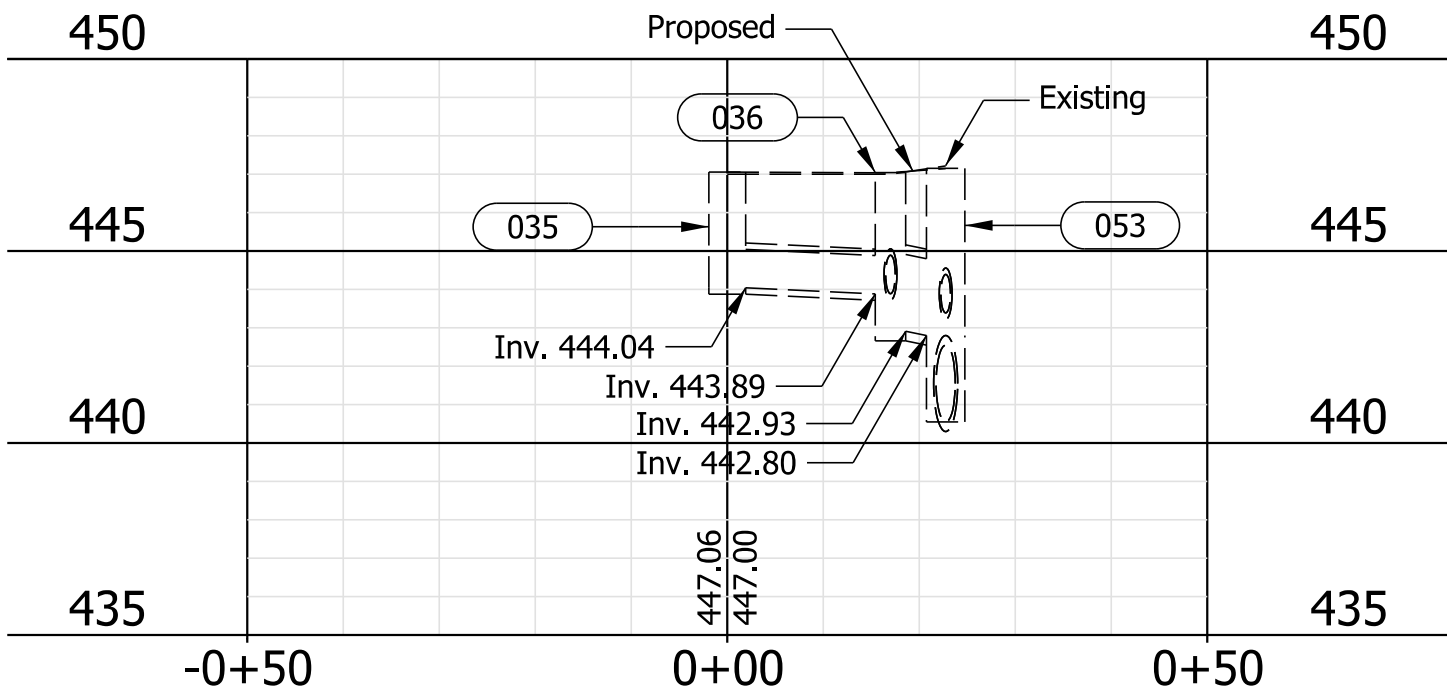


PROPOSED DRAINAGE AT STA. 108+28

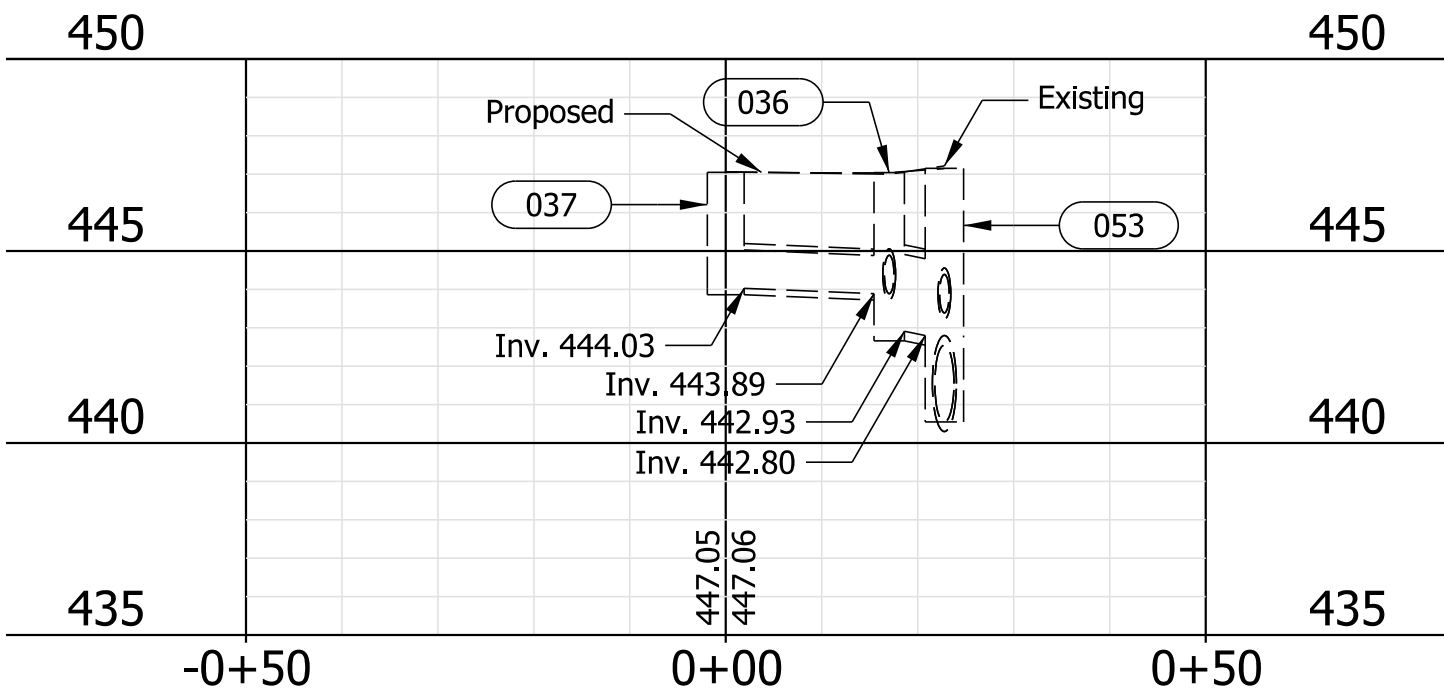

PROPOSED DRAINAGE AT STA. 108+62

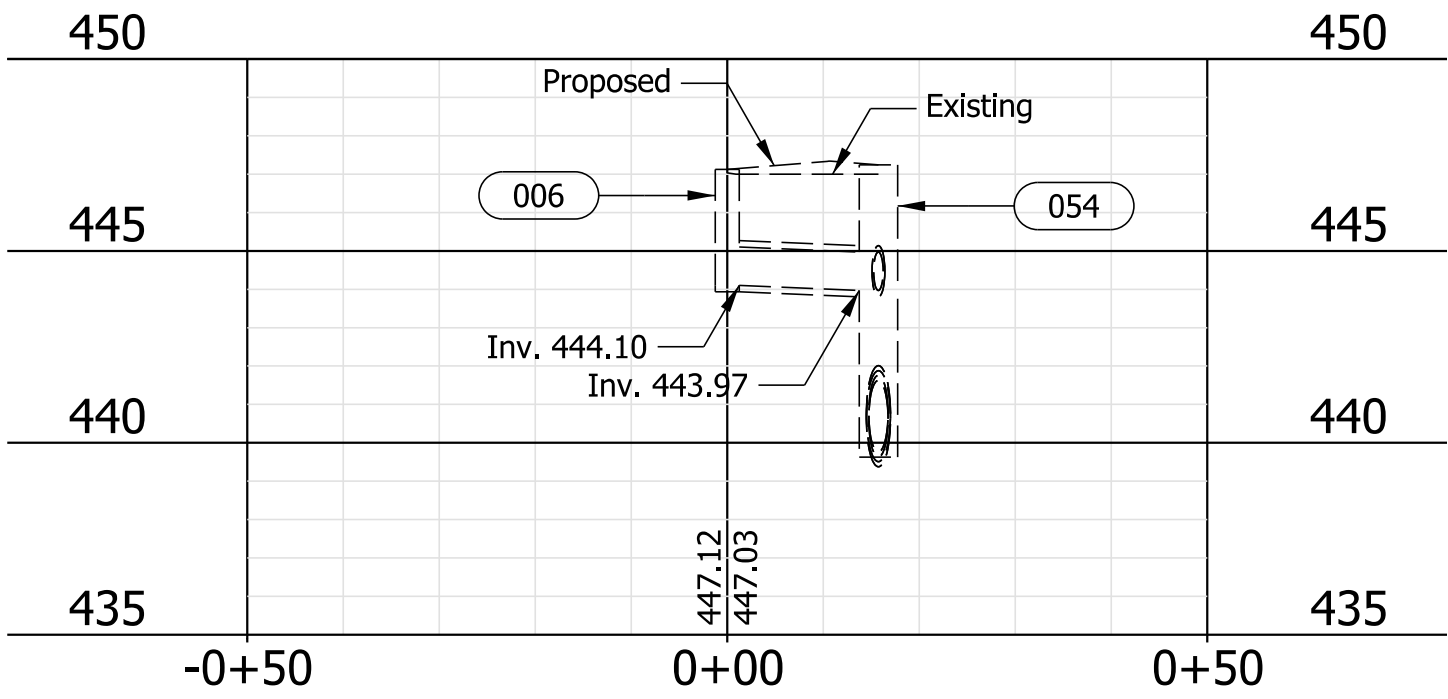

PROPOSED DRAINAGE AT STA. 108+28

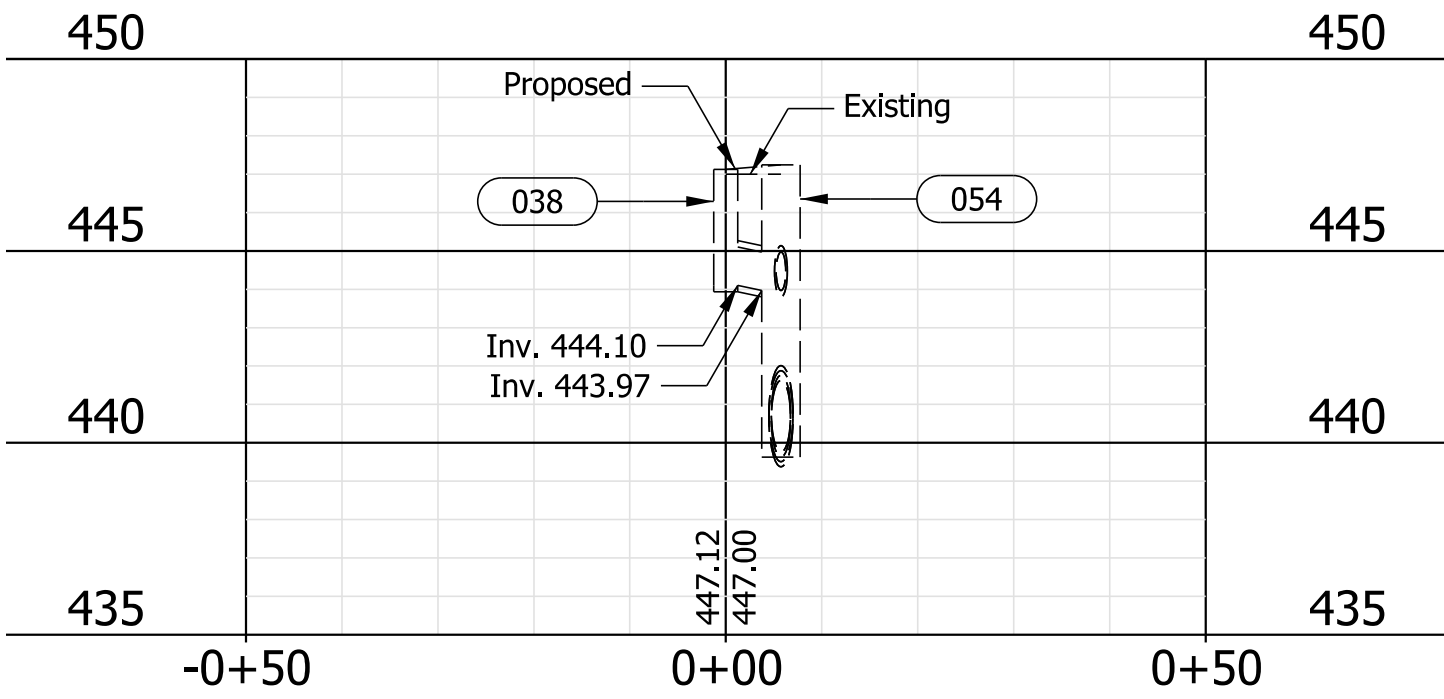

PROPOSED DRAINAGE AT STA. 108+62

Note:
See Structure Data Table for structure station and offset.


NOT FOR
CONSTRUCTION

RECOMMENDED FOR APPROVAL	DESIGN ENGINEER	04/01/2020 DATE
DESIGNED: NDH	04/01/2020	DRAWN: NDH 04/01/2020
CHECKED: LNB	04/01/2020	CHECKED: LNB 04/01/2020


TOWN OF CLARKSVILLE

PROPOSED DRAINAGE NETWORK


SCALE	BRIDGE FILE
1"=20'	N/A
	DESIGNATION
	1700725
SURVEY BOOK	SHEETS
N/A	55 of 83
CONTRACT	PROJECT
R-40289	1700725

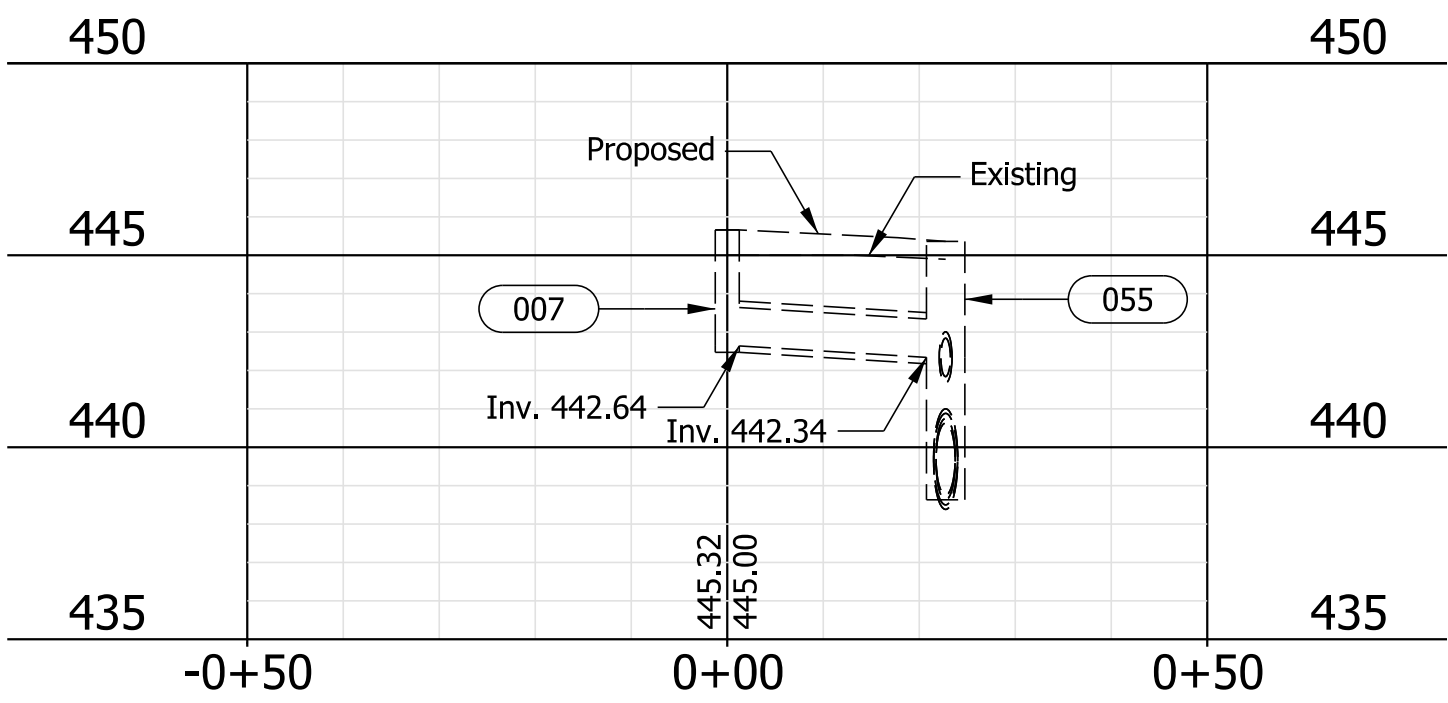


PROPOSED DRAINAGE AT STA. 112+15

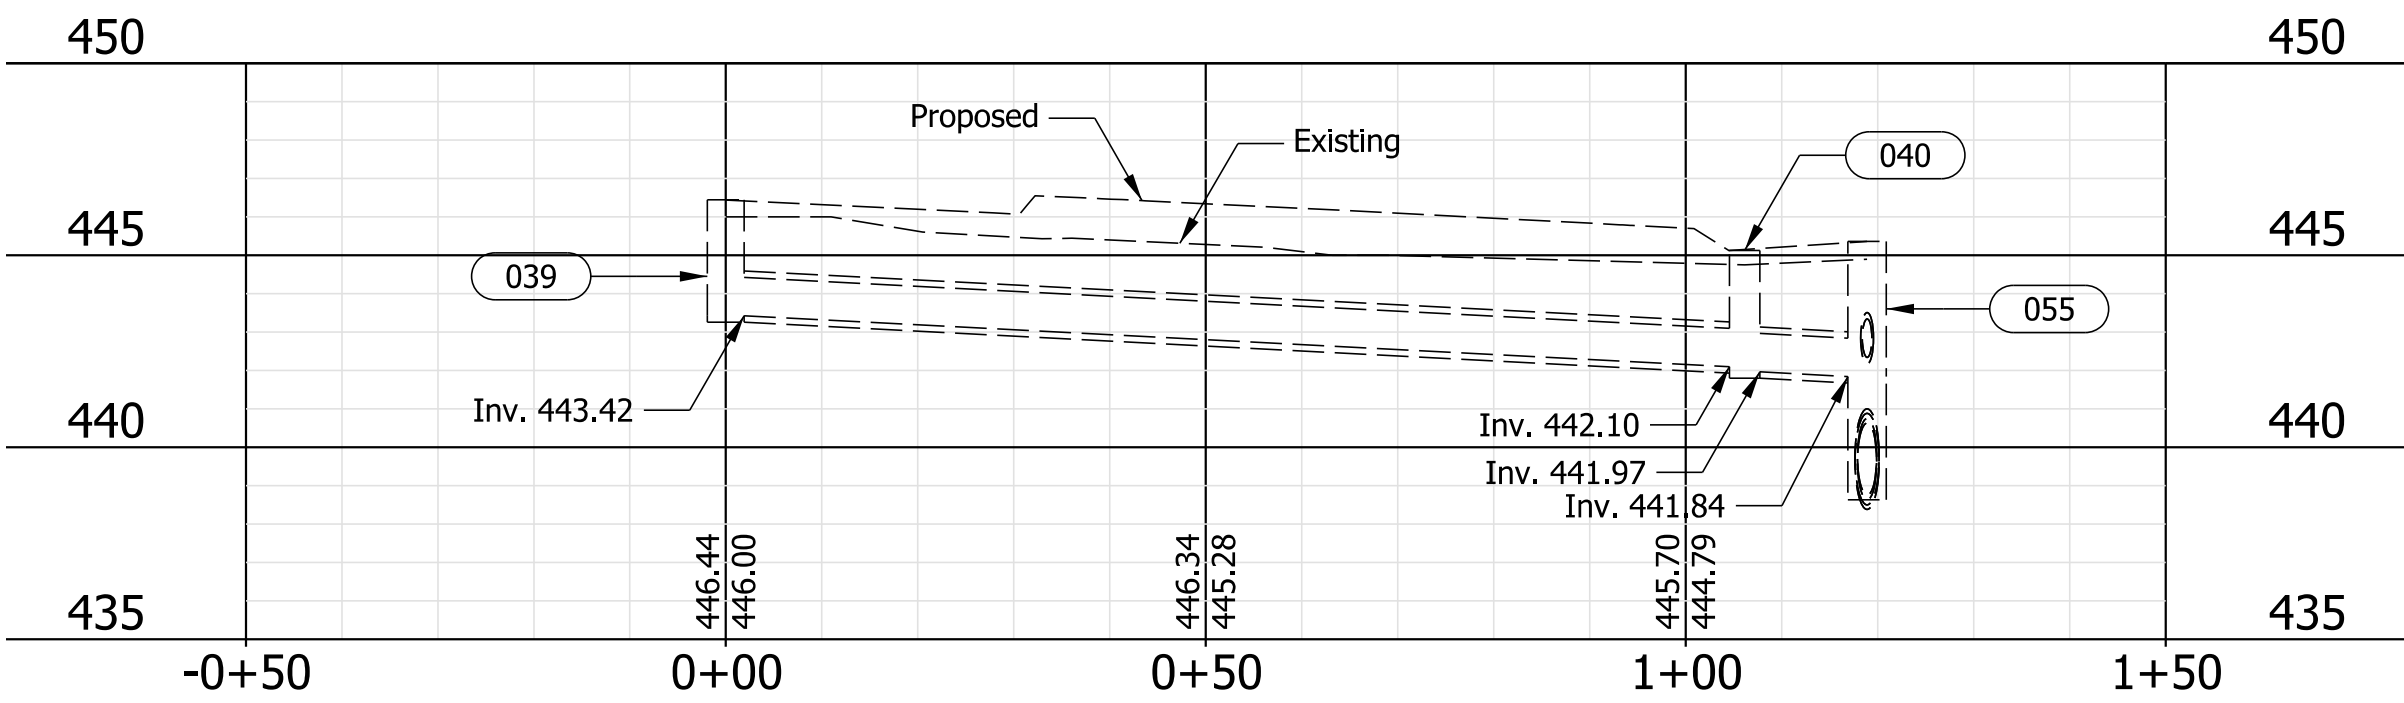


PROPOSED DRAINAGE AT STA. 111+10

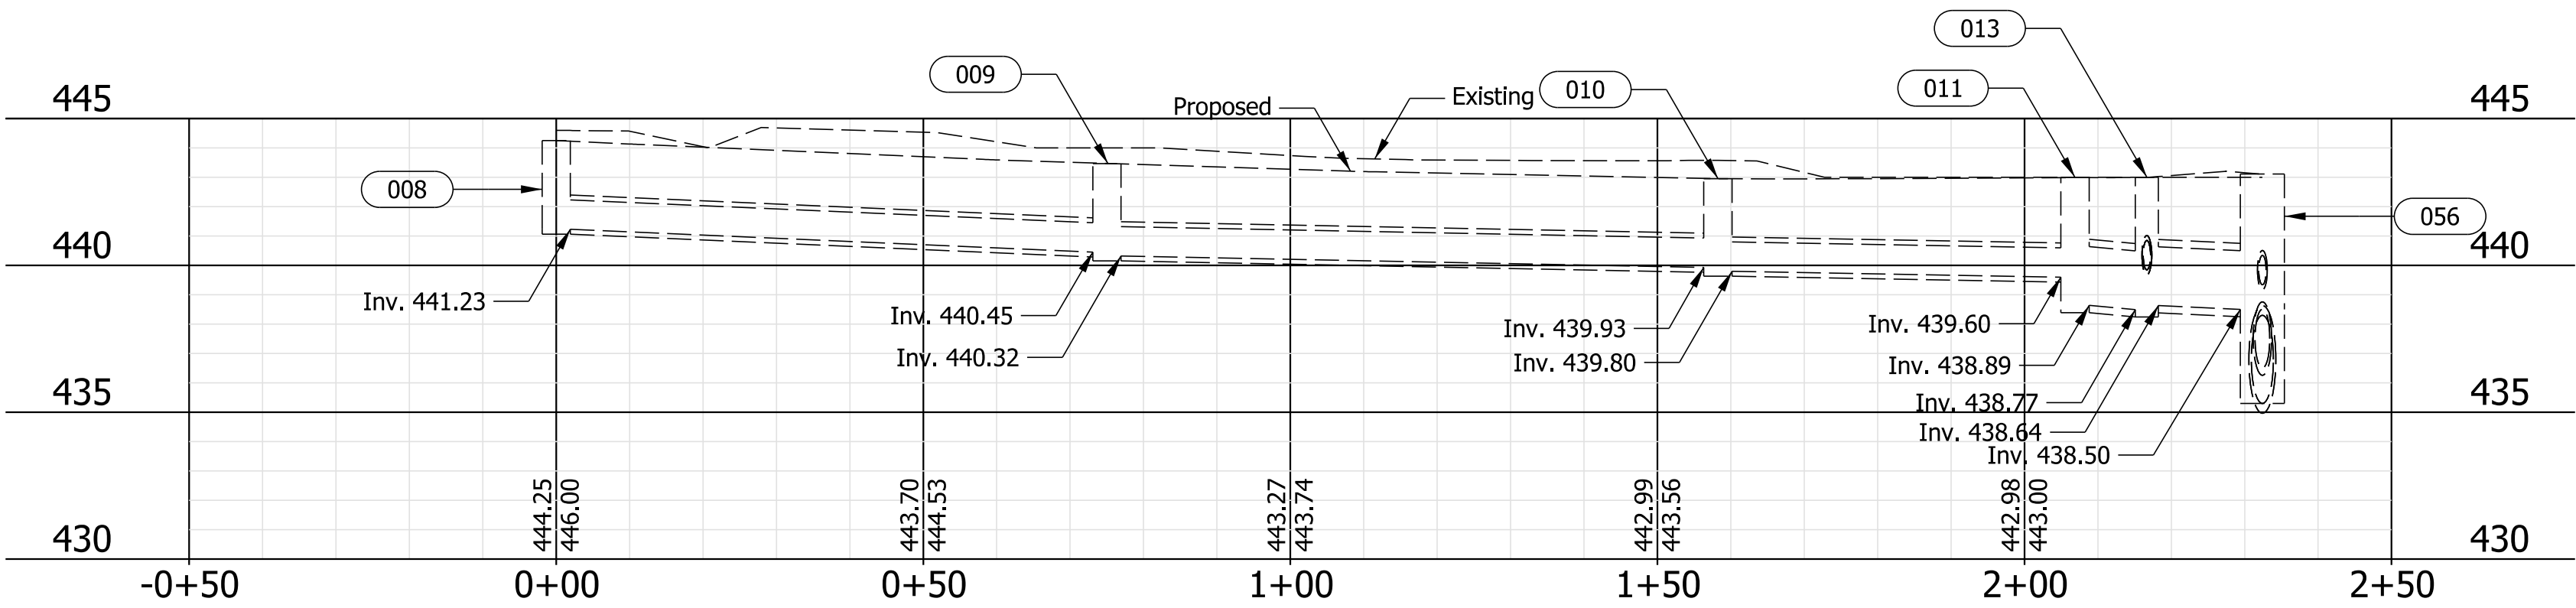

PROPOSED DRAINAGE AT STA. 112+90

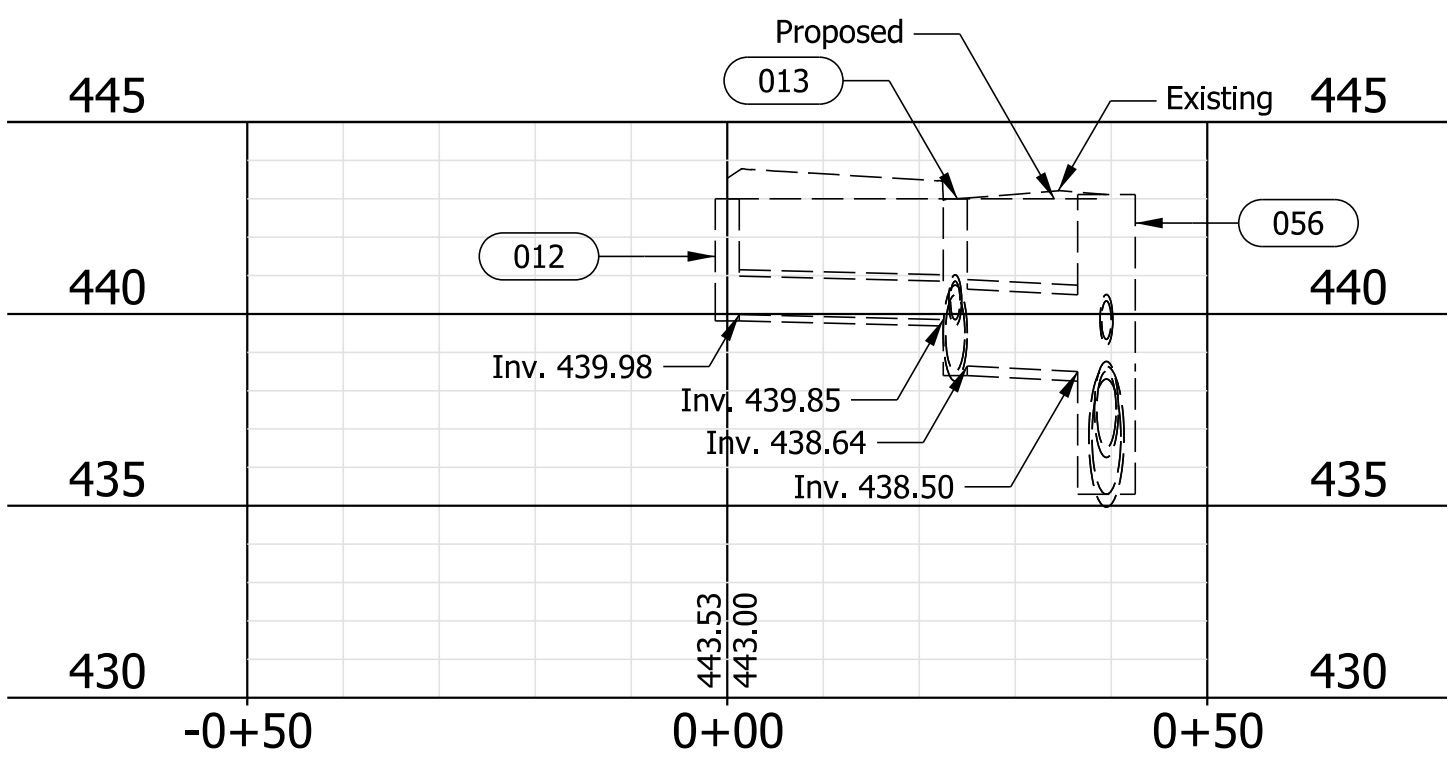

PROPOSED DRAINAGE AT STA. 115+06

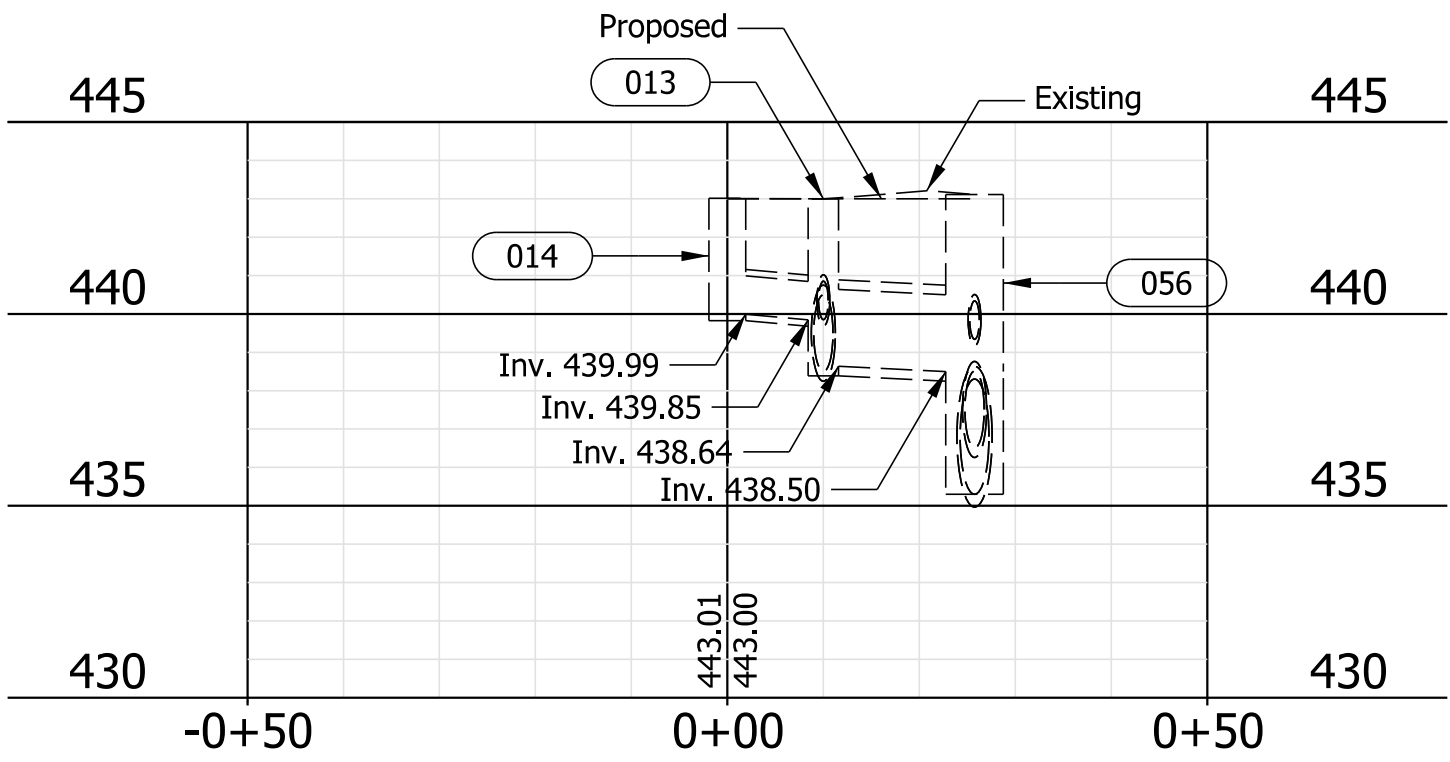

PROPOSED DRAINAGE AT STA. 115+16

Note:
See Structure Data Table for structure station and offset.


NOT FOR
CONSTRUCTION

RECOMMENDED FOR APPROVAL		04/01/2020	
DESIGN ENGINEER		DATE	
DESIGNED: NDH	04/01/2020	DRAWN: NDH	04/01/2020
CHECKED: LNB	04/01/2020	CHECKED: LNB	04/01/2020


TOWN OF CLARKSVILLE

PROPOSED DRAINAGE NETWORK


SCALE	BRIDGE FILE		
1"=20'	N/A		
	DESIGNATION		
	1700725		
SURVEY BOOK	SHEETS		
N/A	56	of	83
CONTRACT	PROJECT		
R-40289	1700725		

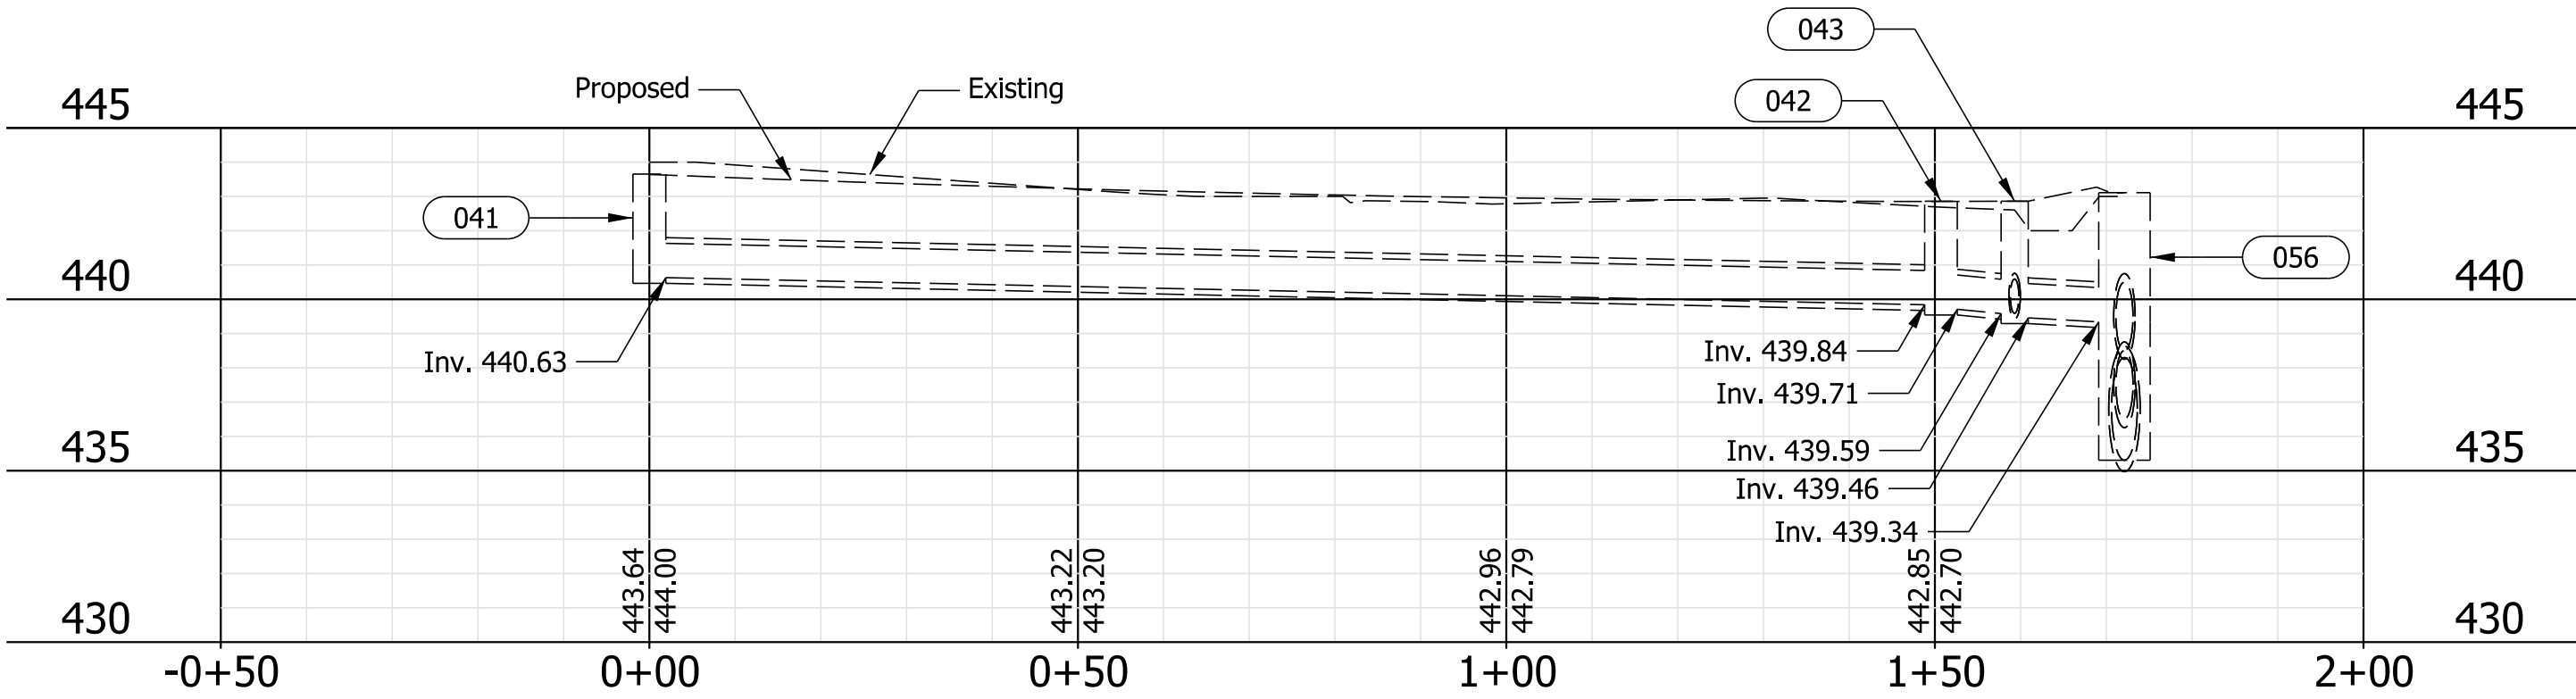


PROPOSED DRAINAGE AT STA. 113+45

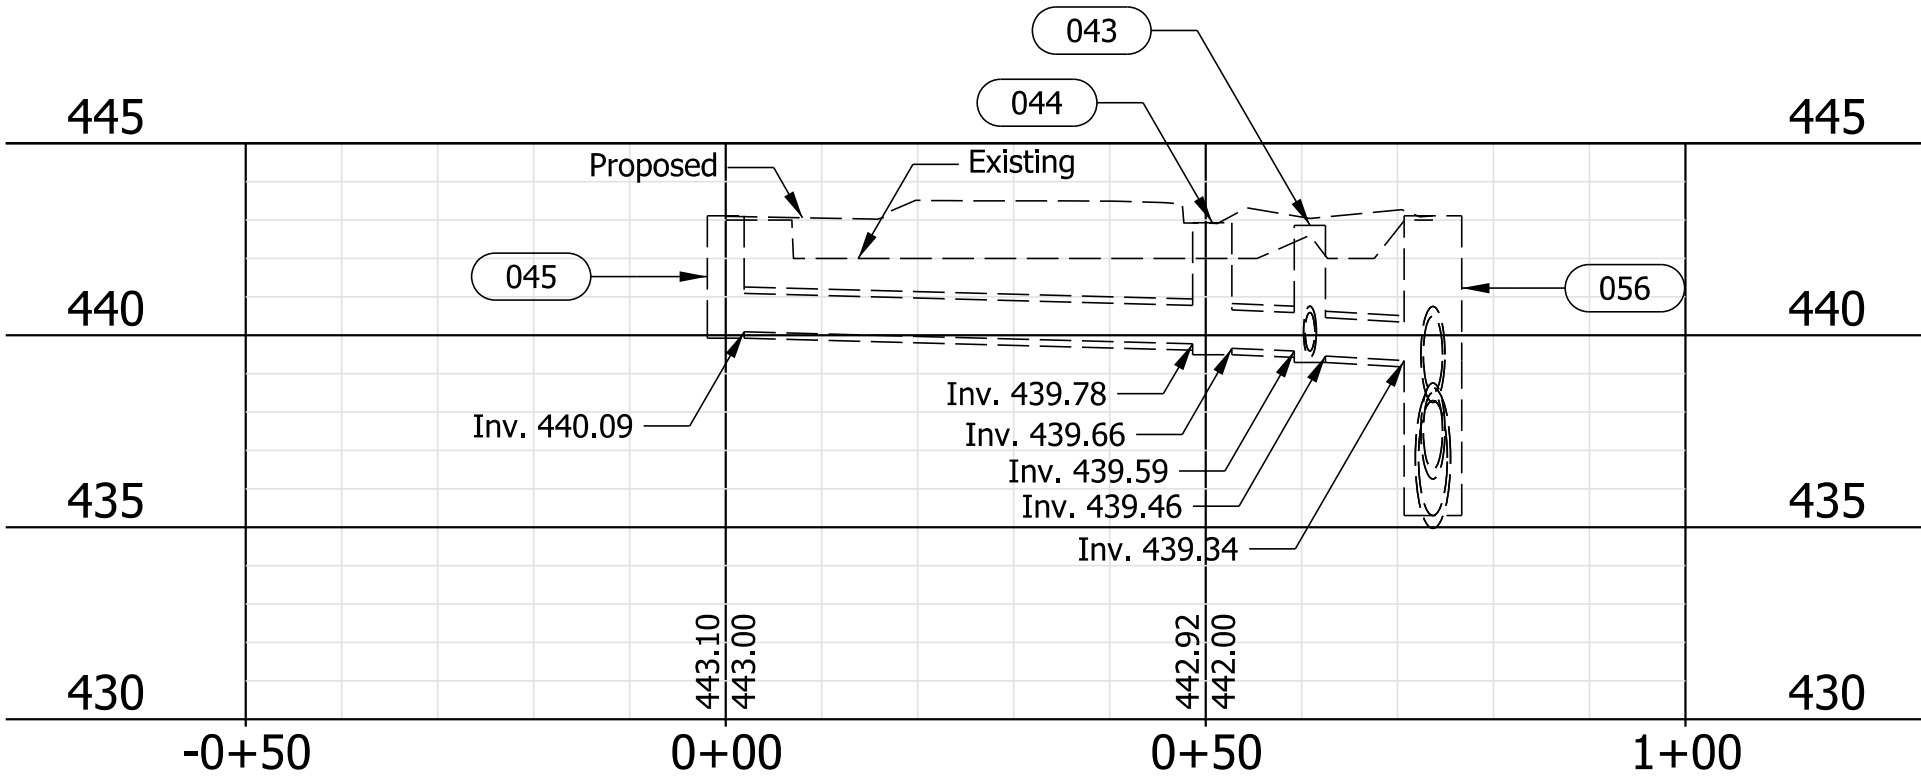


PROPOSED DRAINAGE AT STA. 115+65

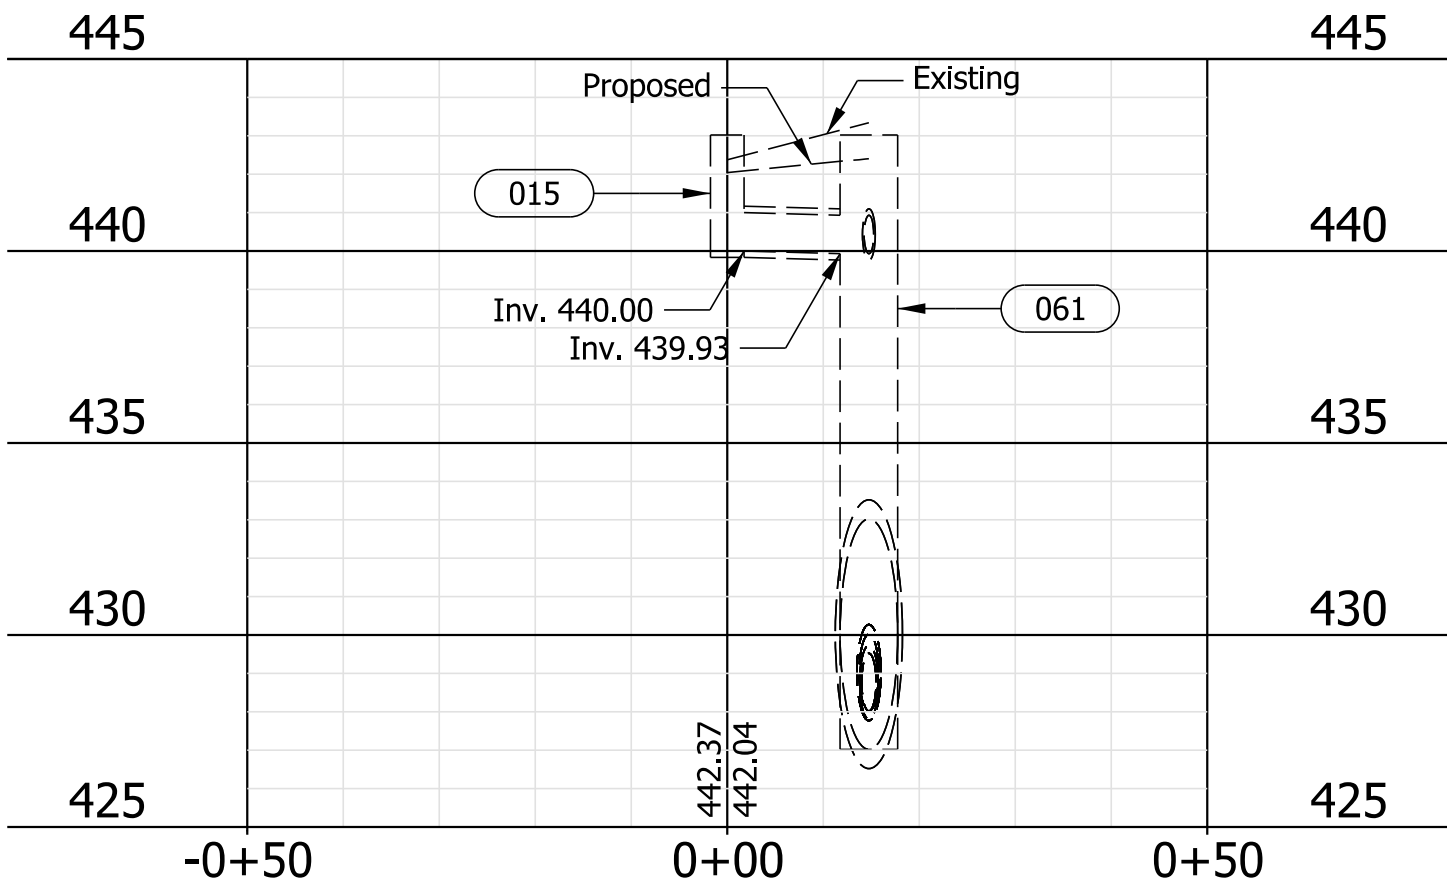


PROPOSED DRAINAGE AT STA. 115+63

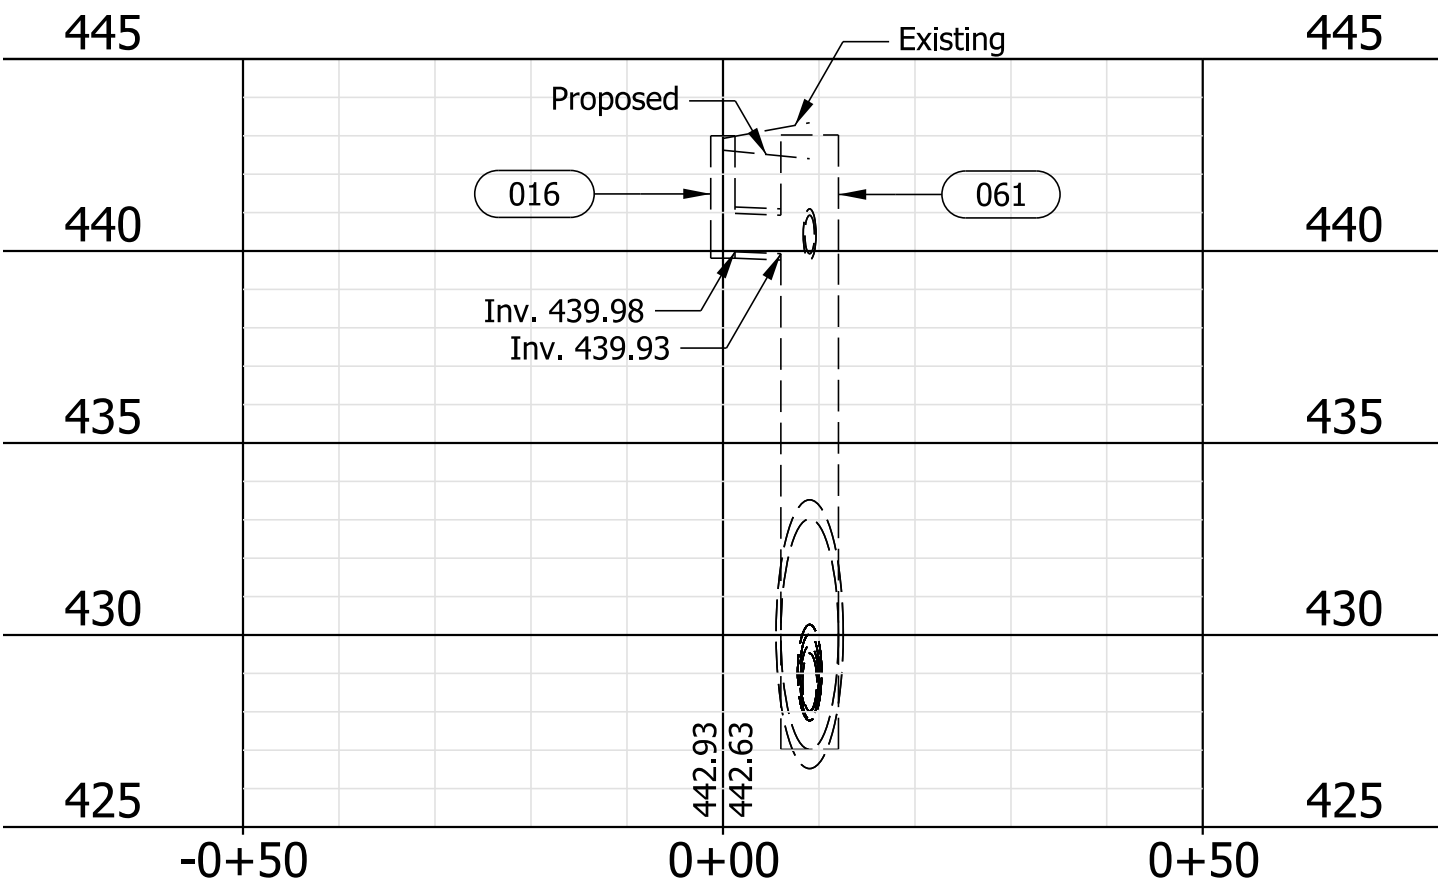

PROPOSED DRAINAGE AT STA. 115+85

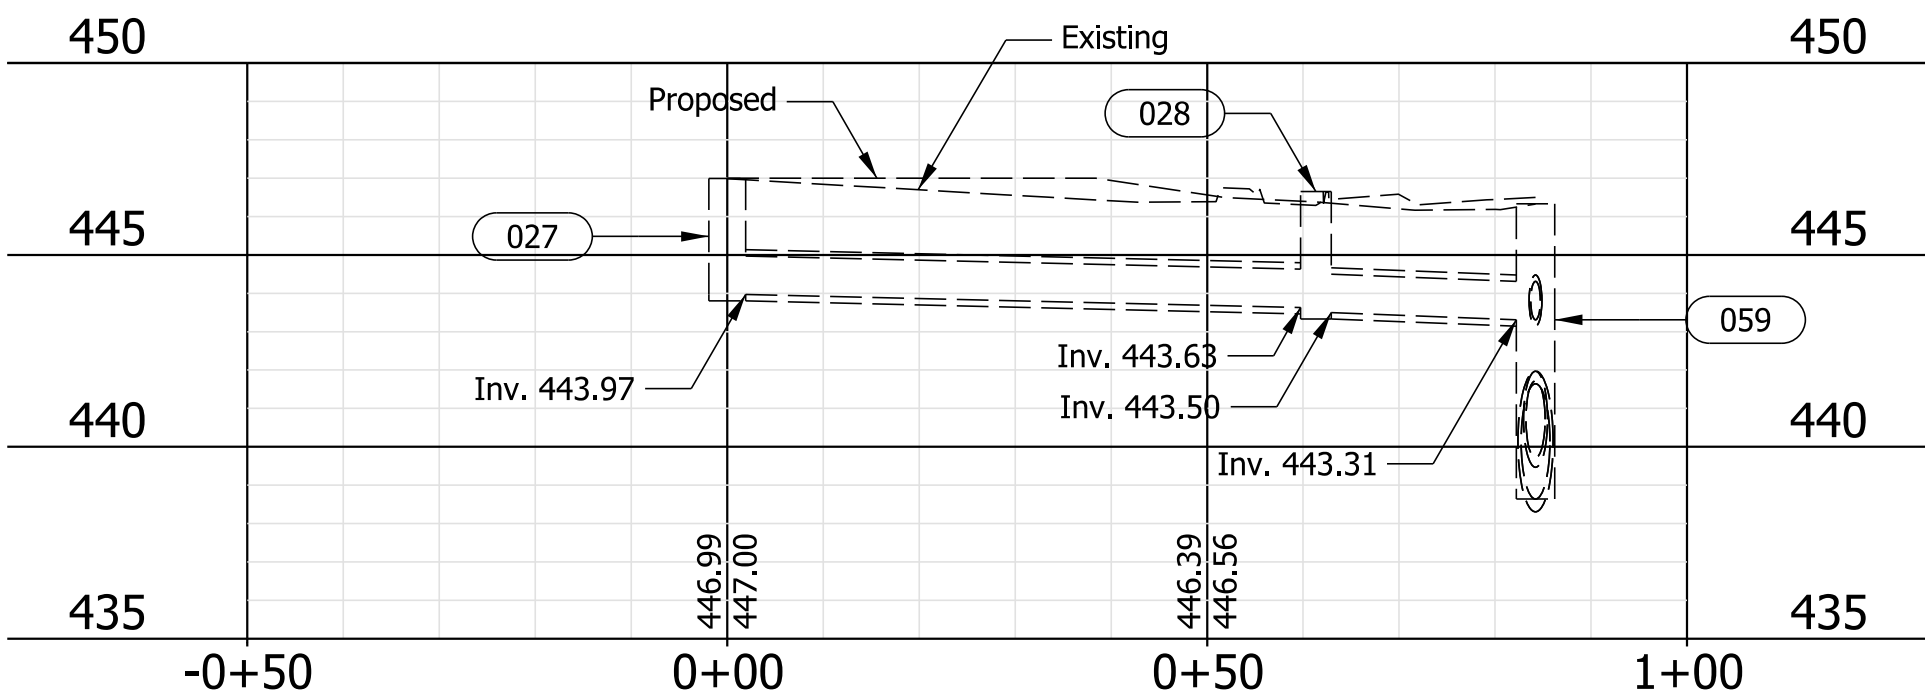

PROPOSED DRAINAGE AT STA. 120+43

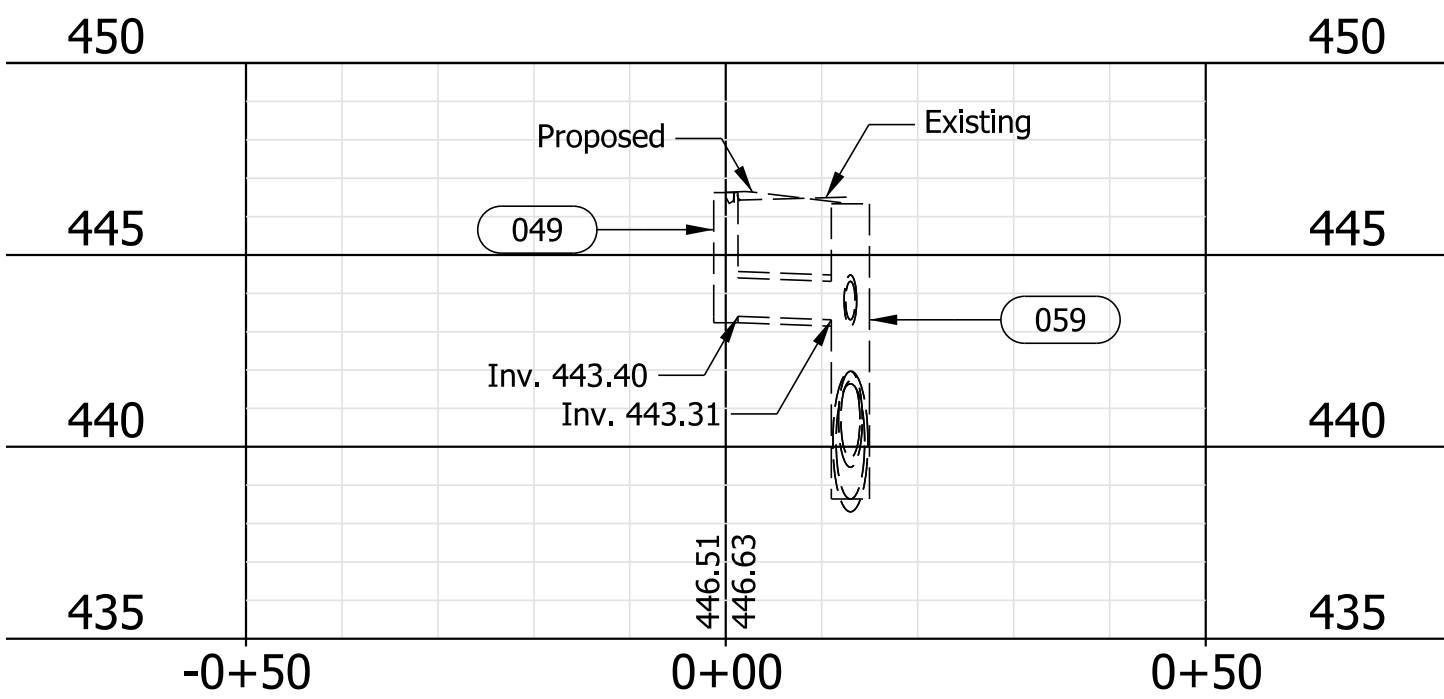

PROPOSED DRAINAGE AT STA. 119+81

Note:
See Structure Data Table for structure station and offset.


NOT FOR
CONSTRUCTION

RECOMMENDED FOR APPROVAL	DESIGN ENGINEER	04/01/2020 DATE
DESIGNED: NDH	04/01/2020	DRAWN: NDH 04/01/2020
CHECKED: LNB	04/01/2020	CHECKED: LNB 04/01/2020


TOWN OF CLARKSVILLE

PROPOSED DRAINAGE NETWORK


SCALE	BRIDGE FILE
1"=20'	N/A
	DESIGNATION
	1700725
SURVEY BOOK	SHEETS
N/A	57 of 83
CONTRACT	PROJECT
R-40289	1700725

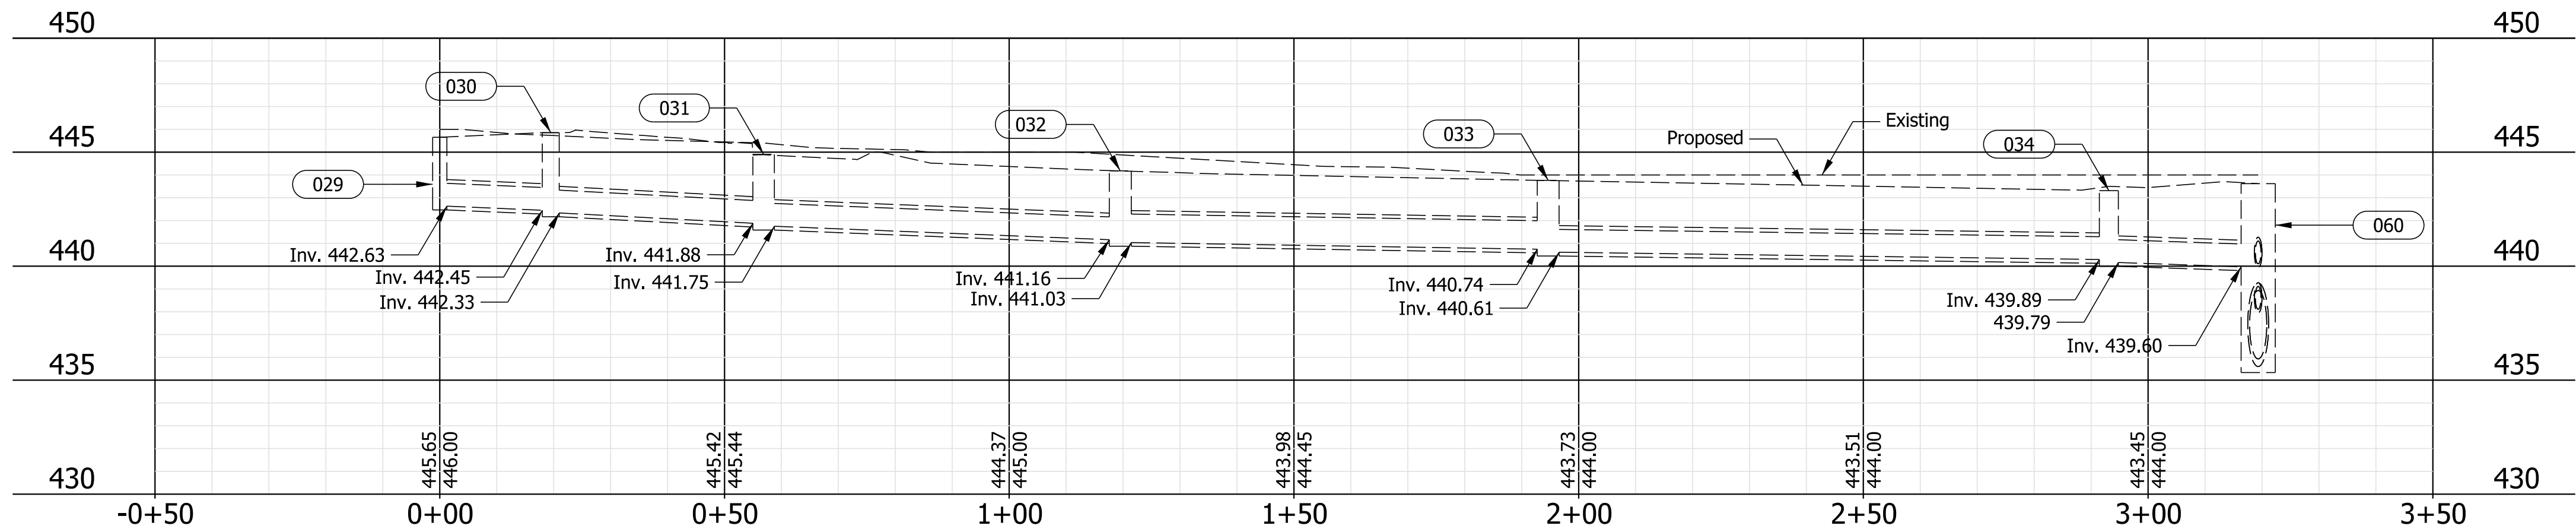


PROPOSED DRAINAGE AT STA. 119+28

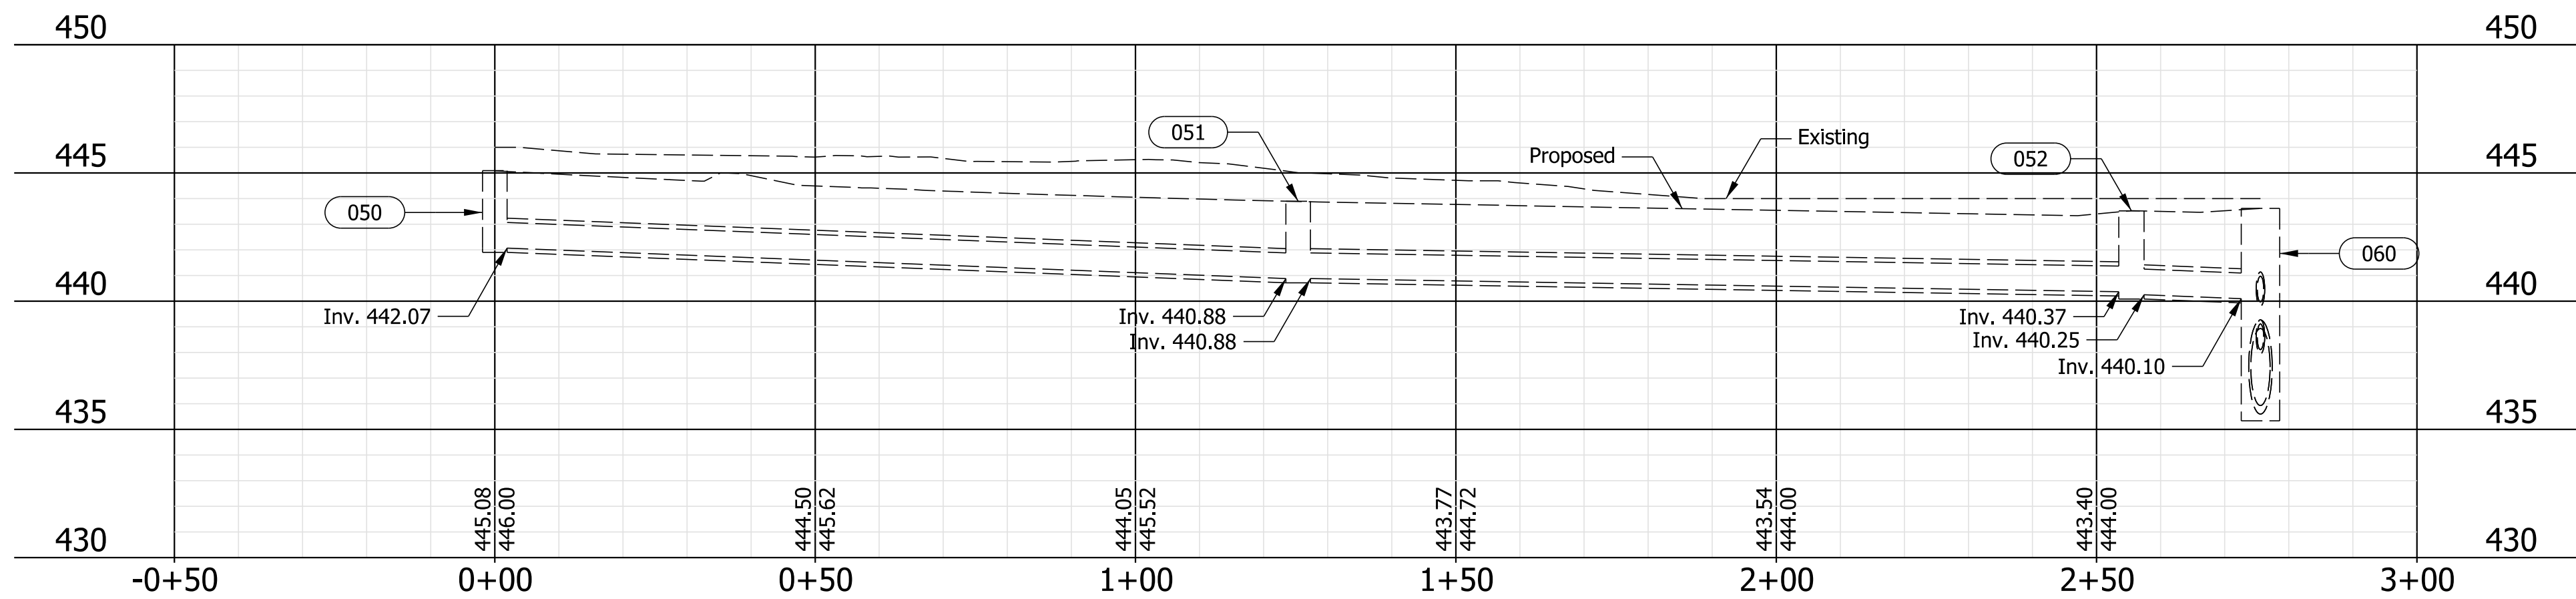

PROPOSED DRAINAGE AT STA. 118+97

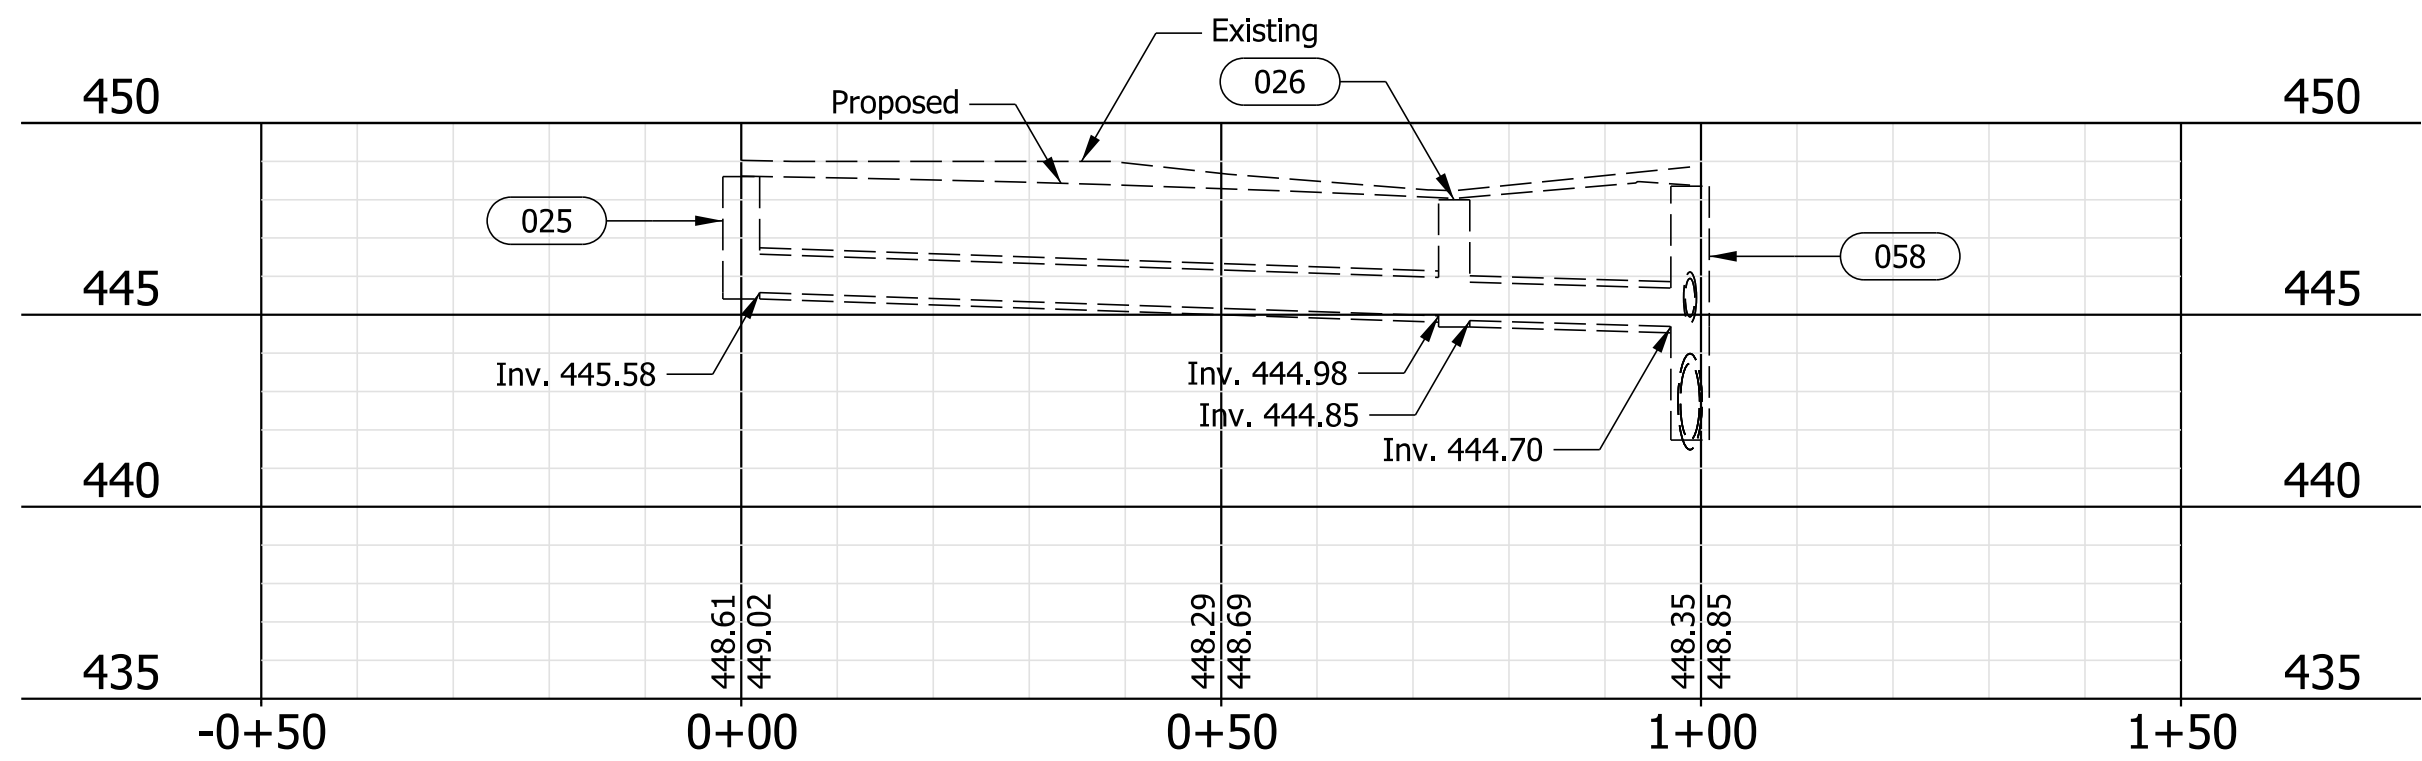

PROPOSED DRAINAGE AT STA. 121+93

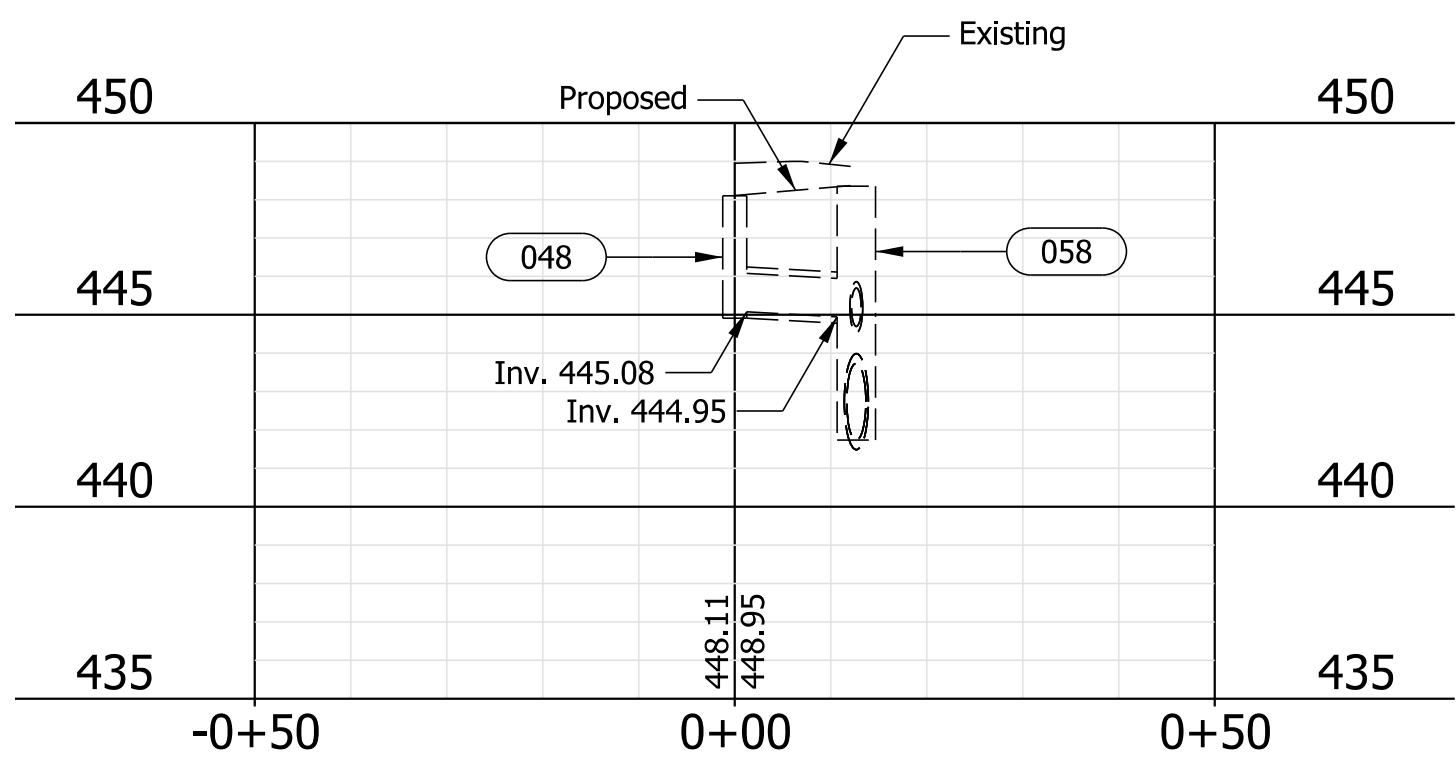

PROPOSED DRAINAGE AT STA. 121+28

Note:
See Structure Data Table for structure station and offset.


NOT FOR
CONSTRUCTION

RECOMMENDED FOR APPROVAL		04/01/2020	
DESIGN ENGINEER		DATE	
DESIGNED: NDH	04/01/2020	DRAWN: NDH	04/01/2020
CHECKED: LNB	04/01/2020	CHECKED: LNB	04/01/2020


TOWN OF CLARKSVILLE

PROPOSED DRAINAGE NETWORK


SCALE	BRIDGE FILE		
1"=20'	N/A		
	DESIGNATION		
	1700725		
SURVEY BOOK	SHEETS		
N/A	58	of	83
CONTRACT	PROJECT		
R-40289	1700725		

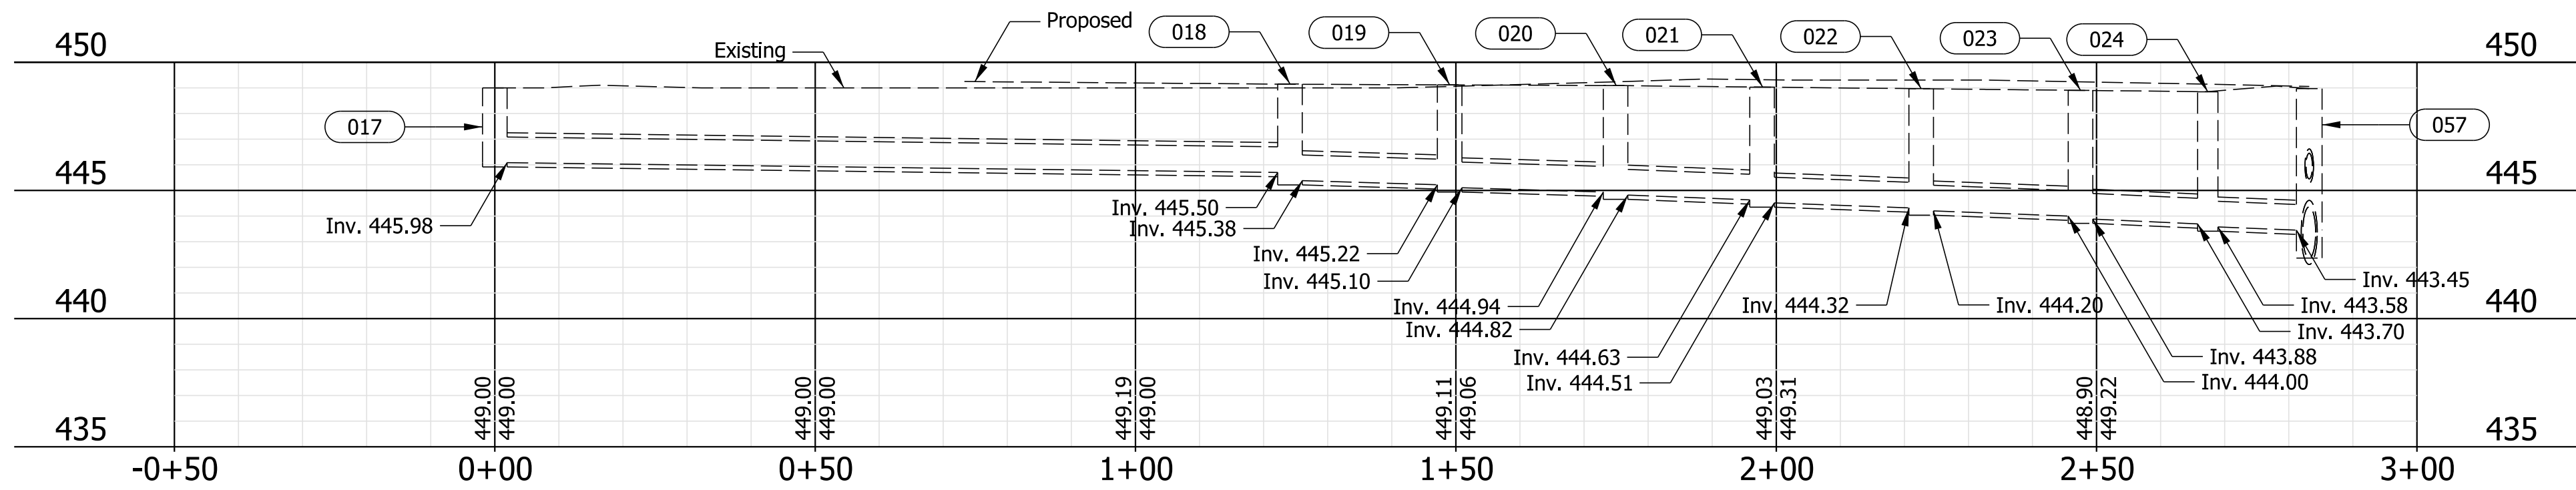

PROPOSED DRAINAGE AT STA. 124+99

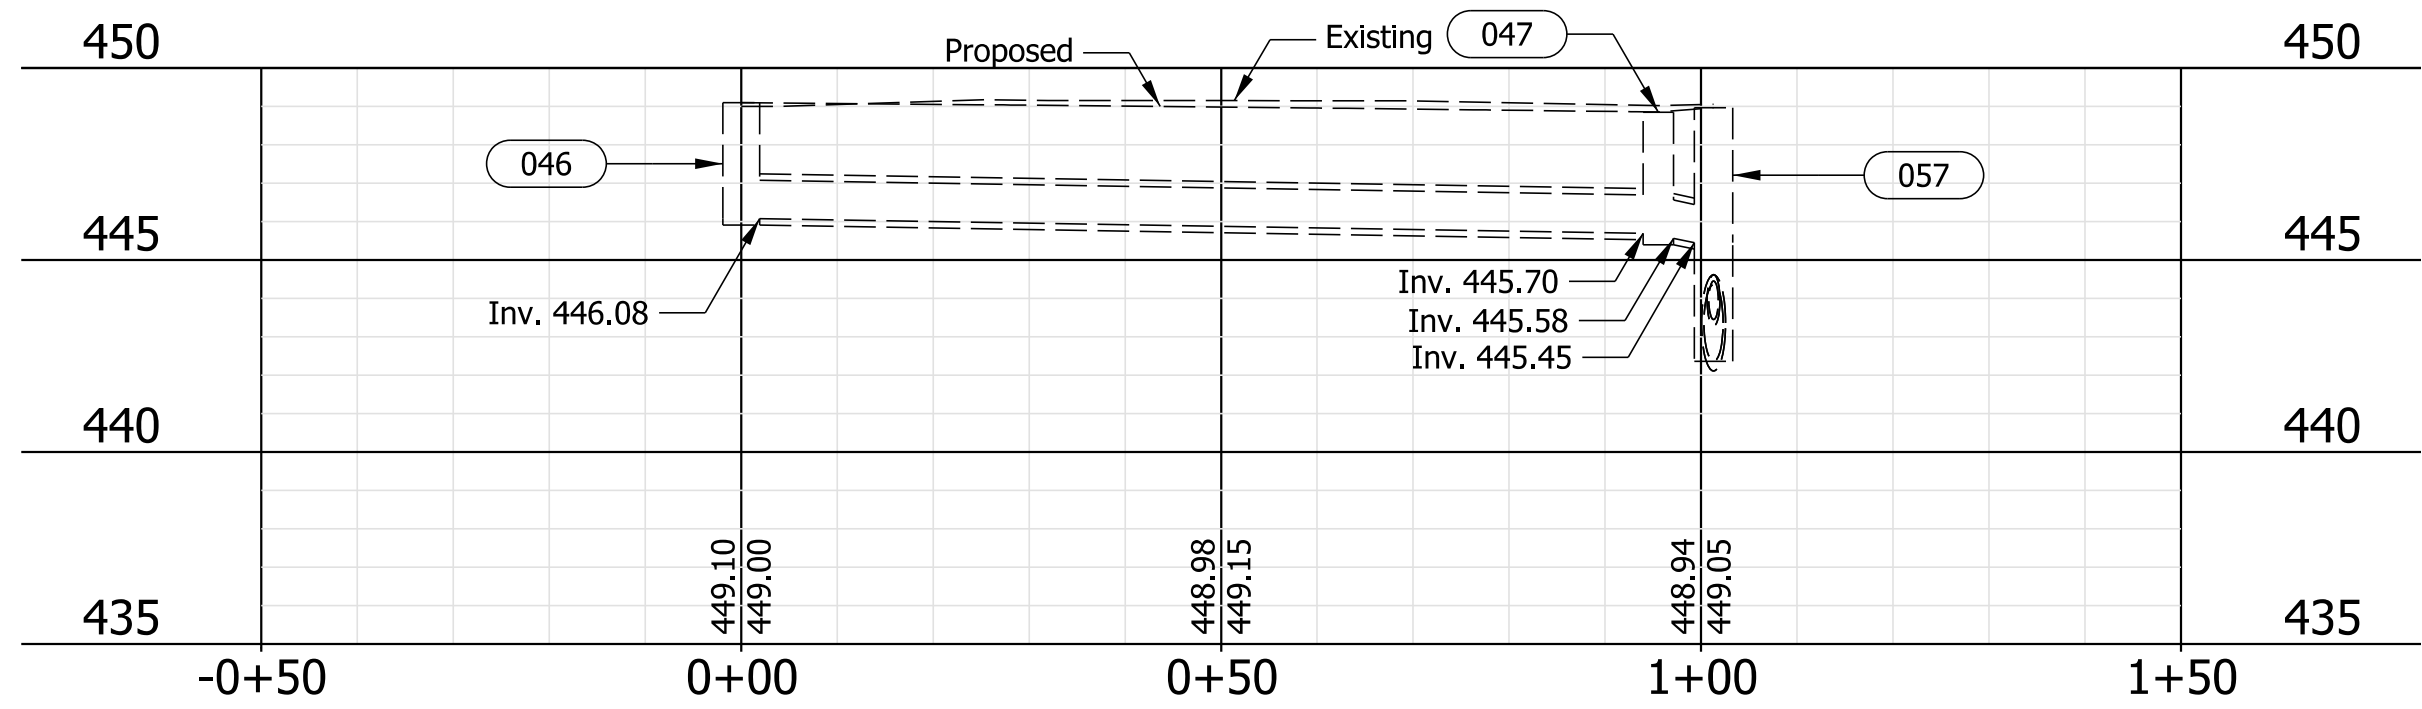

PROPOSED DRAINAGE AT STA. 123+27

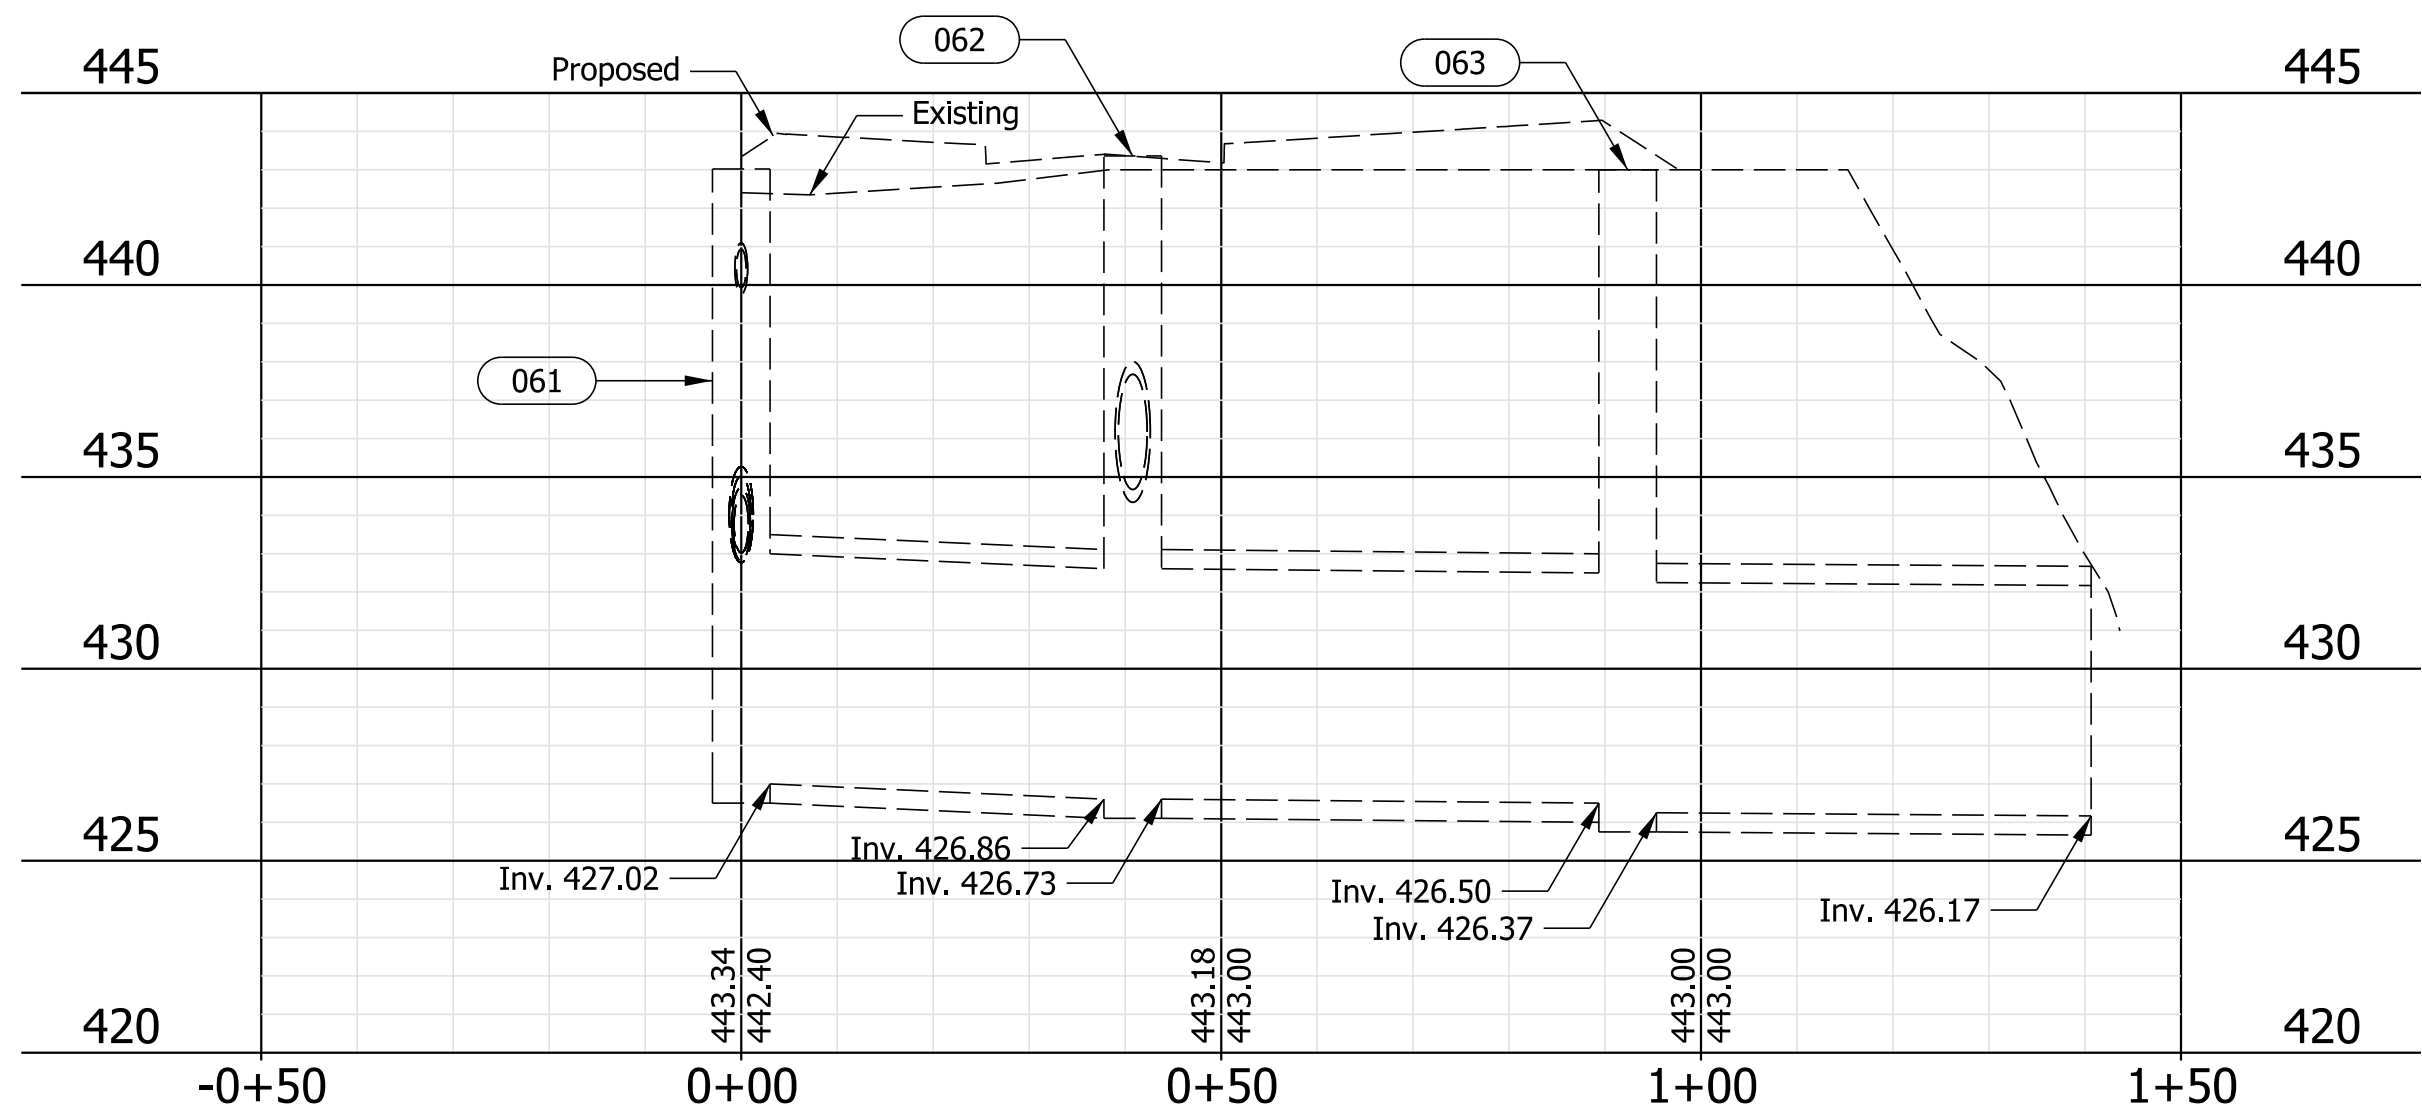

PROPOSED DRAINAGE AT STA. 123+27

Note:
See Structure Data Table for structure station and offset.



NOT FOR
CONSTRUCTION

RECOMMENDED FOR APPROVAL		04/01/2020 DATE	
DESIGNED: NDH		04/01/2020	
DRAWN: NDH		04/01/2020	
CHECKED: LNB		04/01/2020	
CHECKED: LNB		04/01/2020	

TOWN OF CLARKSVILLE

PROPOSED DRAINAGE NETWORK

SCALE	BRIDGE FILE
1"=20'	N/A
	DESIGNATION
	1700725
SURVEY BOOK	SHEETS
N/A	59 of 83
CONTRACT	PROJECT
R-40289	1700725

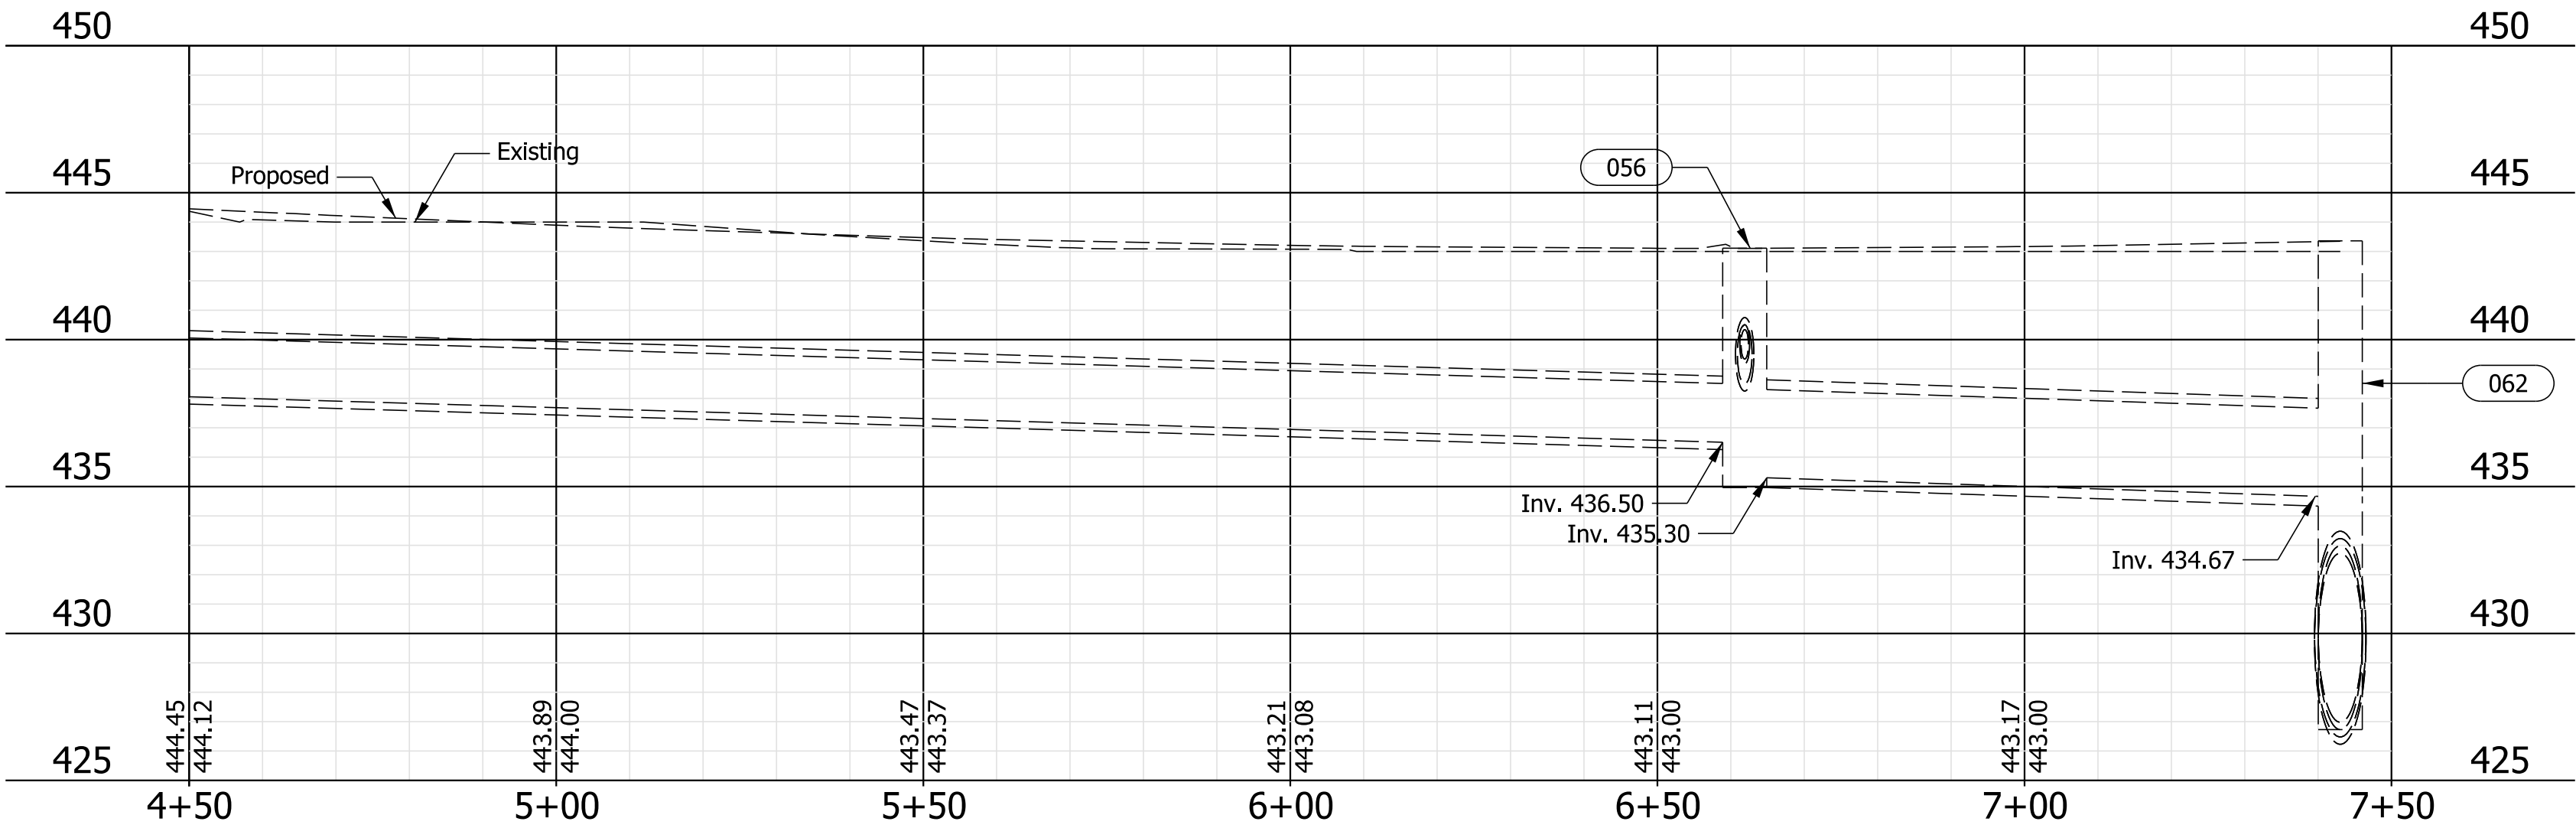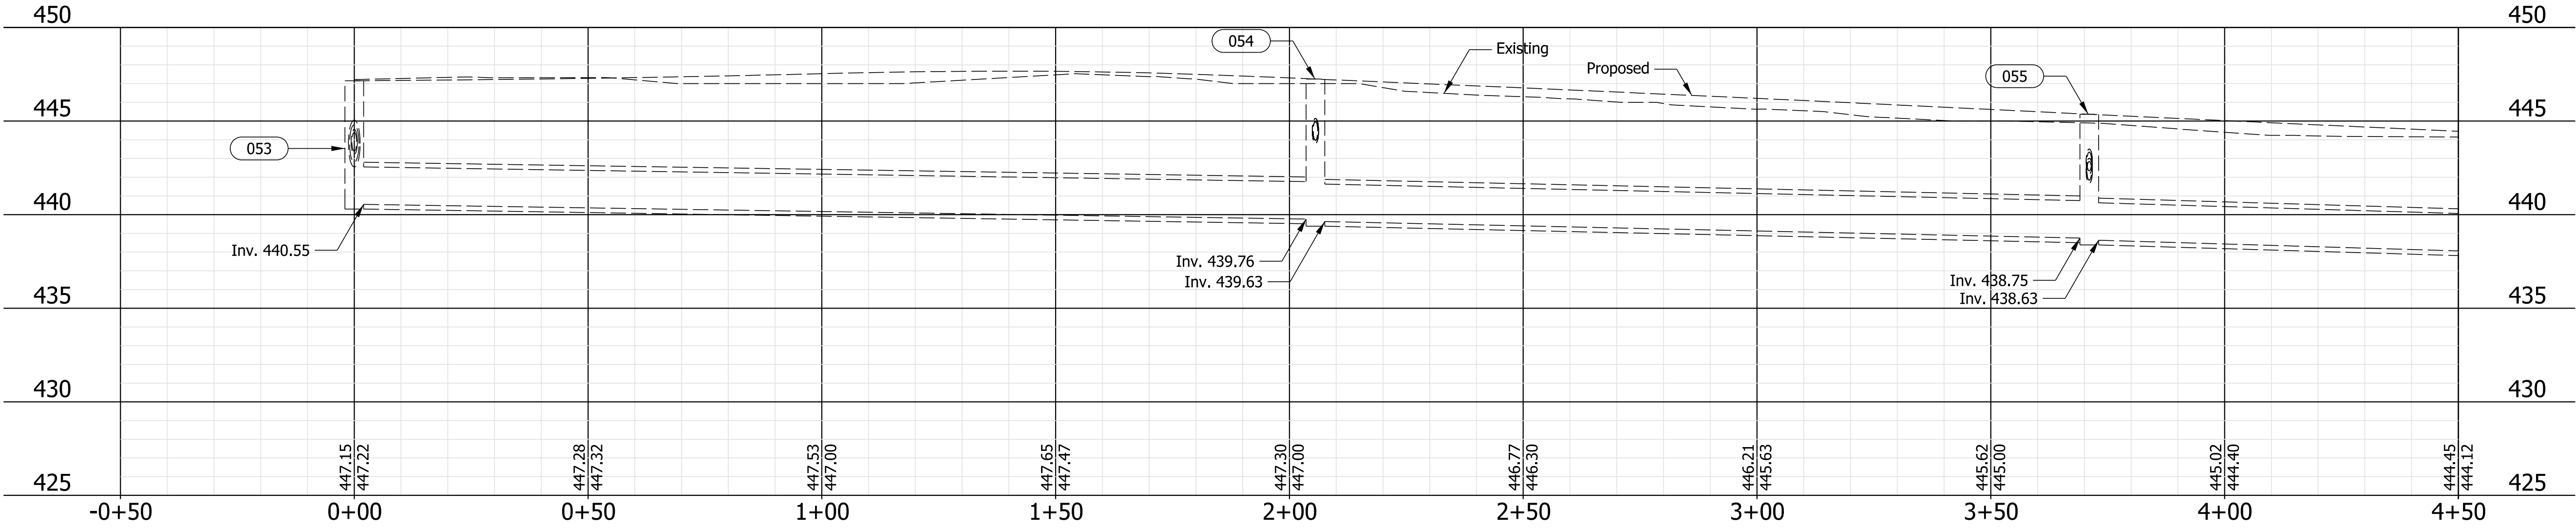

Note:
See Structure Data Table for structure station and offset.


NOT FOR
CONSTRUCTION

RECOMMENDED FOR APPROVAL		04/01/2020 DATE	
DESIGNED: NDH		04/01/2020	
DRAWN: NDH		04/01/2020	
CHECKED: LNB		04/01/2020	
CHECKED: LNB		04/01/2020	


TOWN OF CLARKSVILLE

PROPOSED DRAINAGE NETWORK

SCALE	BRIDGE FILE		
1"=20'	N/A		
	DESIGNATION		
	1700725		
SURVEY BOOK	SHEETS		
N/A	60	of	83
CONTRACT	PROJECT		
R-40289	1700725		

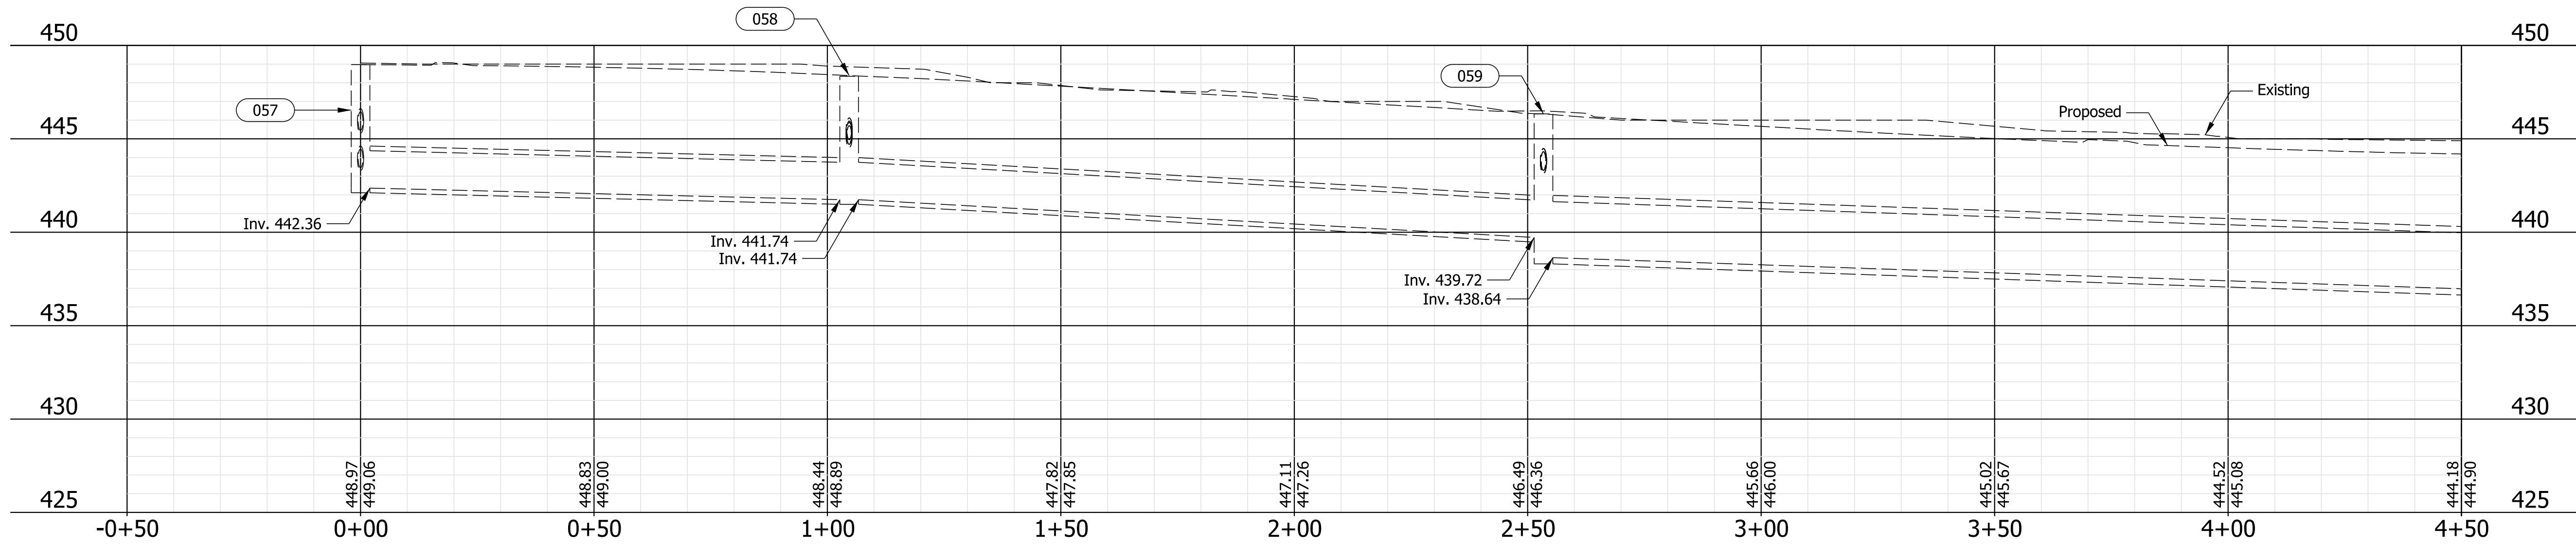

PROPOSED DRAINAGE AT STA. 122+31

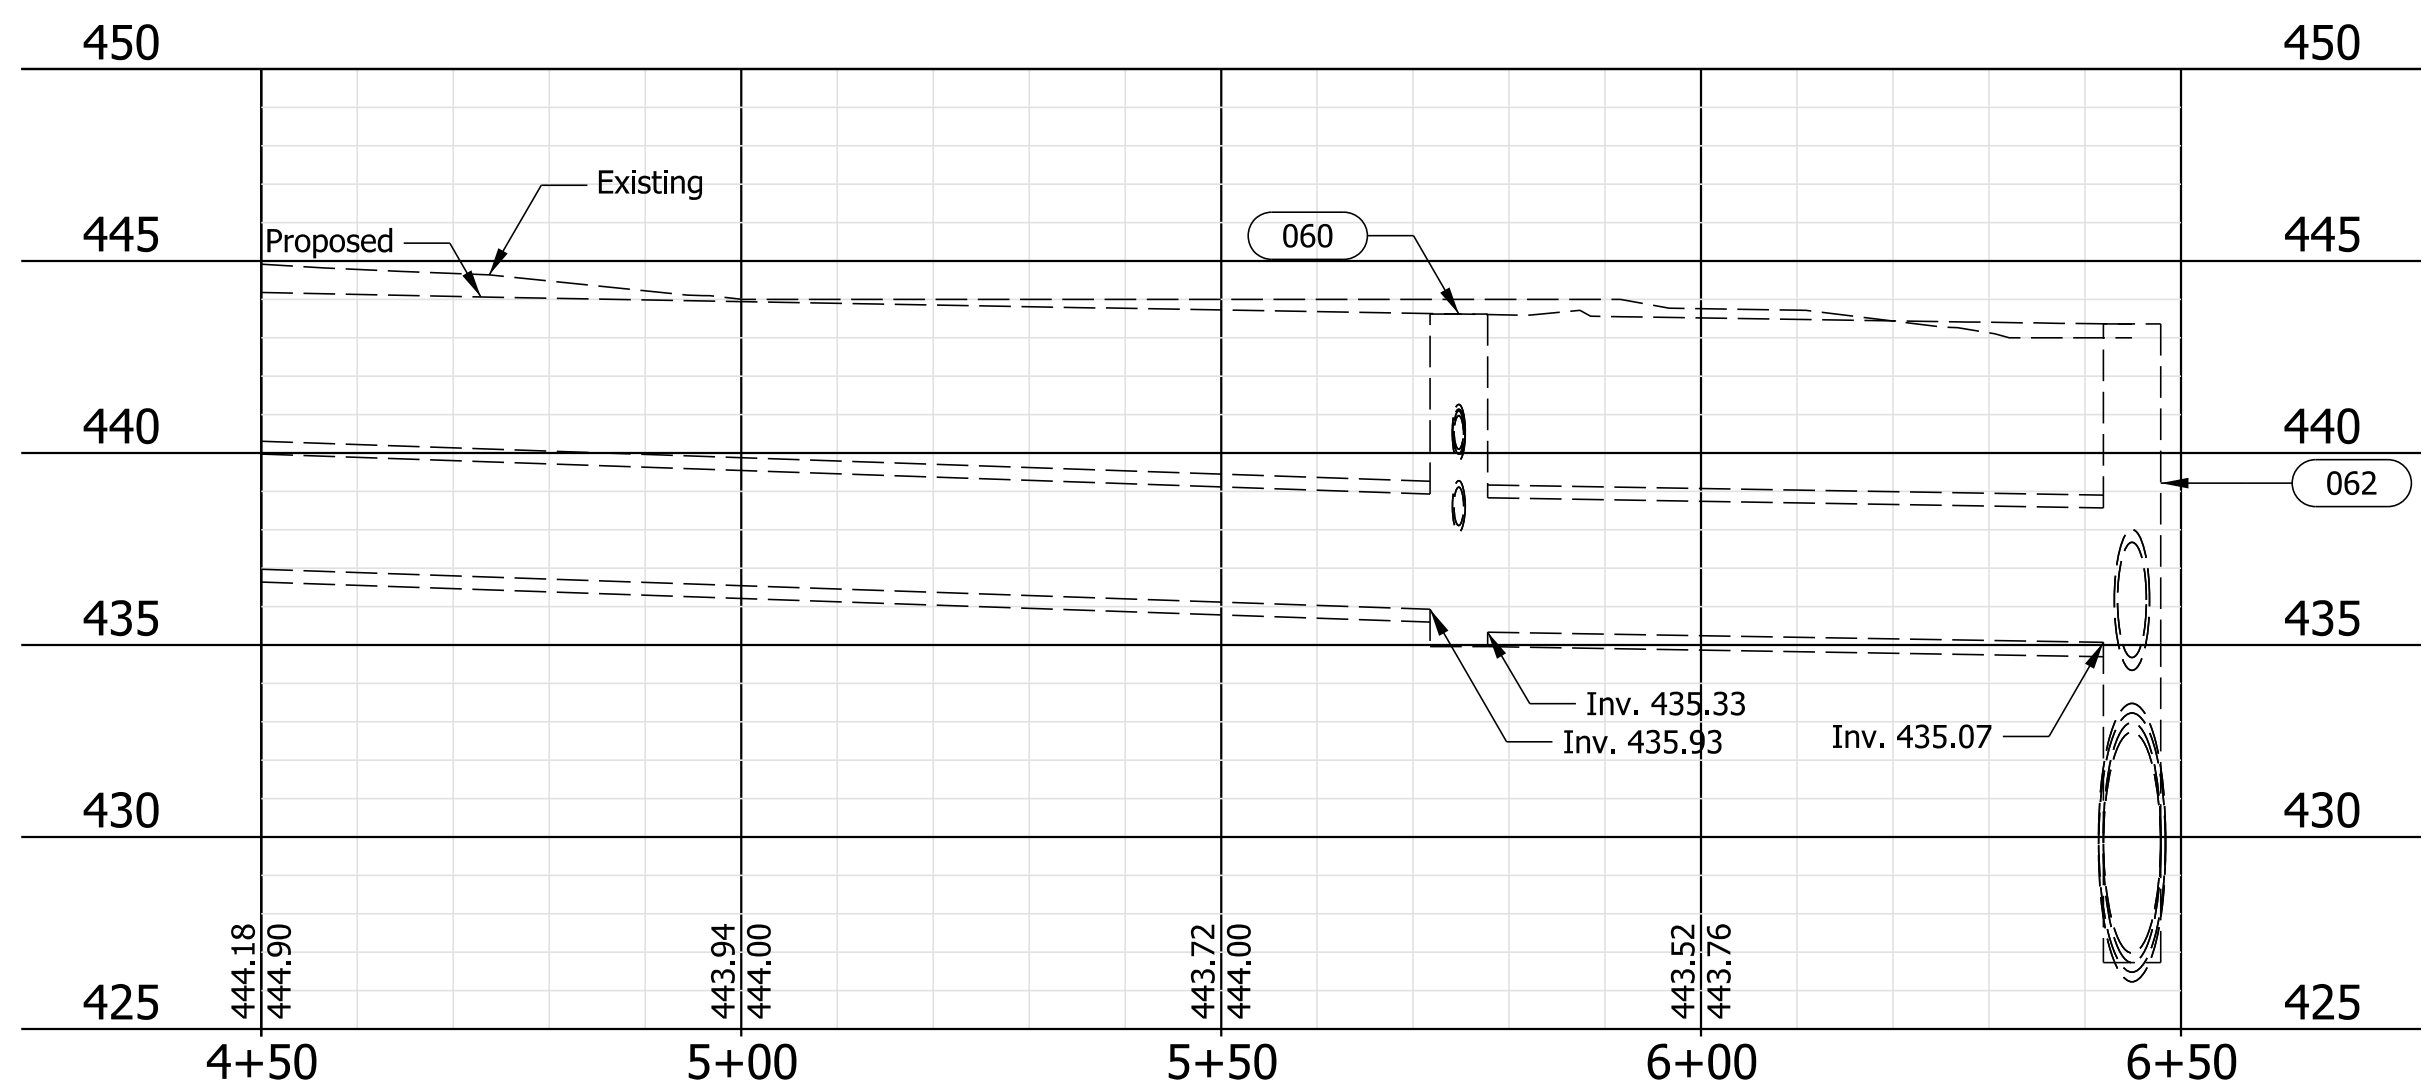

PROPOSED DRAINAGE AT STA. 122+31

Note:
See Structure Data Table for structure station and offset.

NOT FOR
CONSTRUCTION

RECOMMENDED FOR APPROVAL _____		04/01/2020	
DESIGN ENGINEER		DATE	
DESIGNED: NDH	04/01/2020	DRAWN: NDH	04/01/2020
CHECKED: LNB	04/01/2020	CHECKED: LNB	04/01/2020

TOWN OF CLARKSVILLE

PROPOSED DRAINAGE NETWORK

SCALE		BRIDGE FILE	
1"=20'		N/A	
		DESIGNATION	
		1700725	
SURVEY BOOK		SHEETS	
N/A		61	of 83
CONTRACT		PROJECT	
R-40289		1700725	